

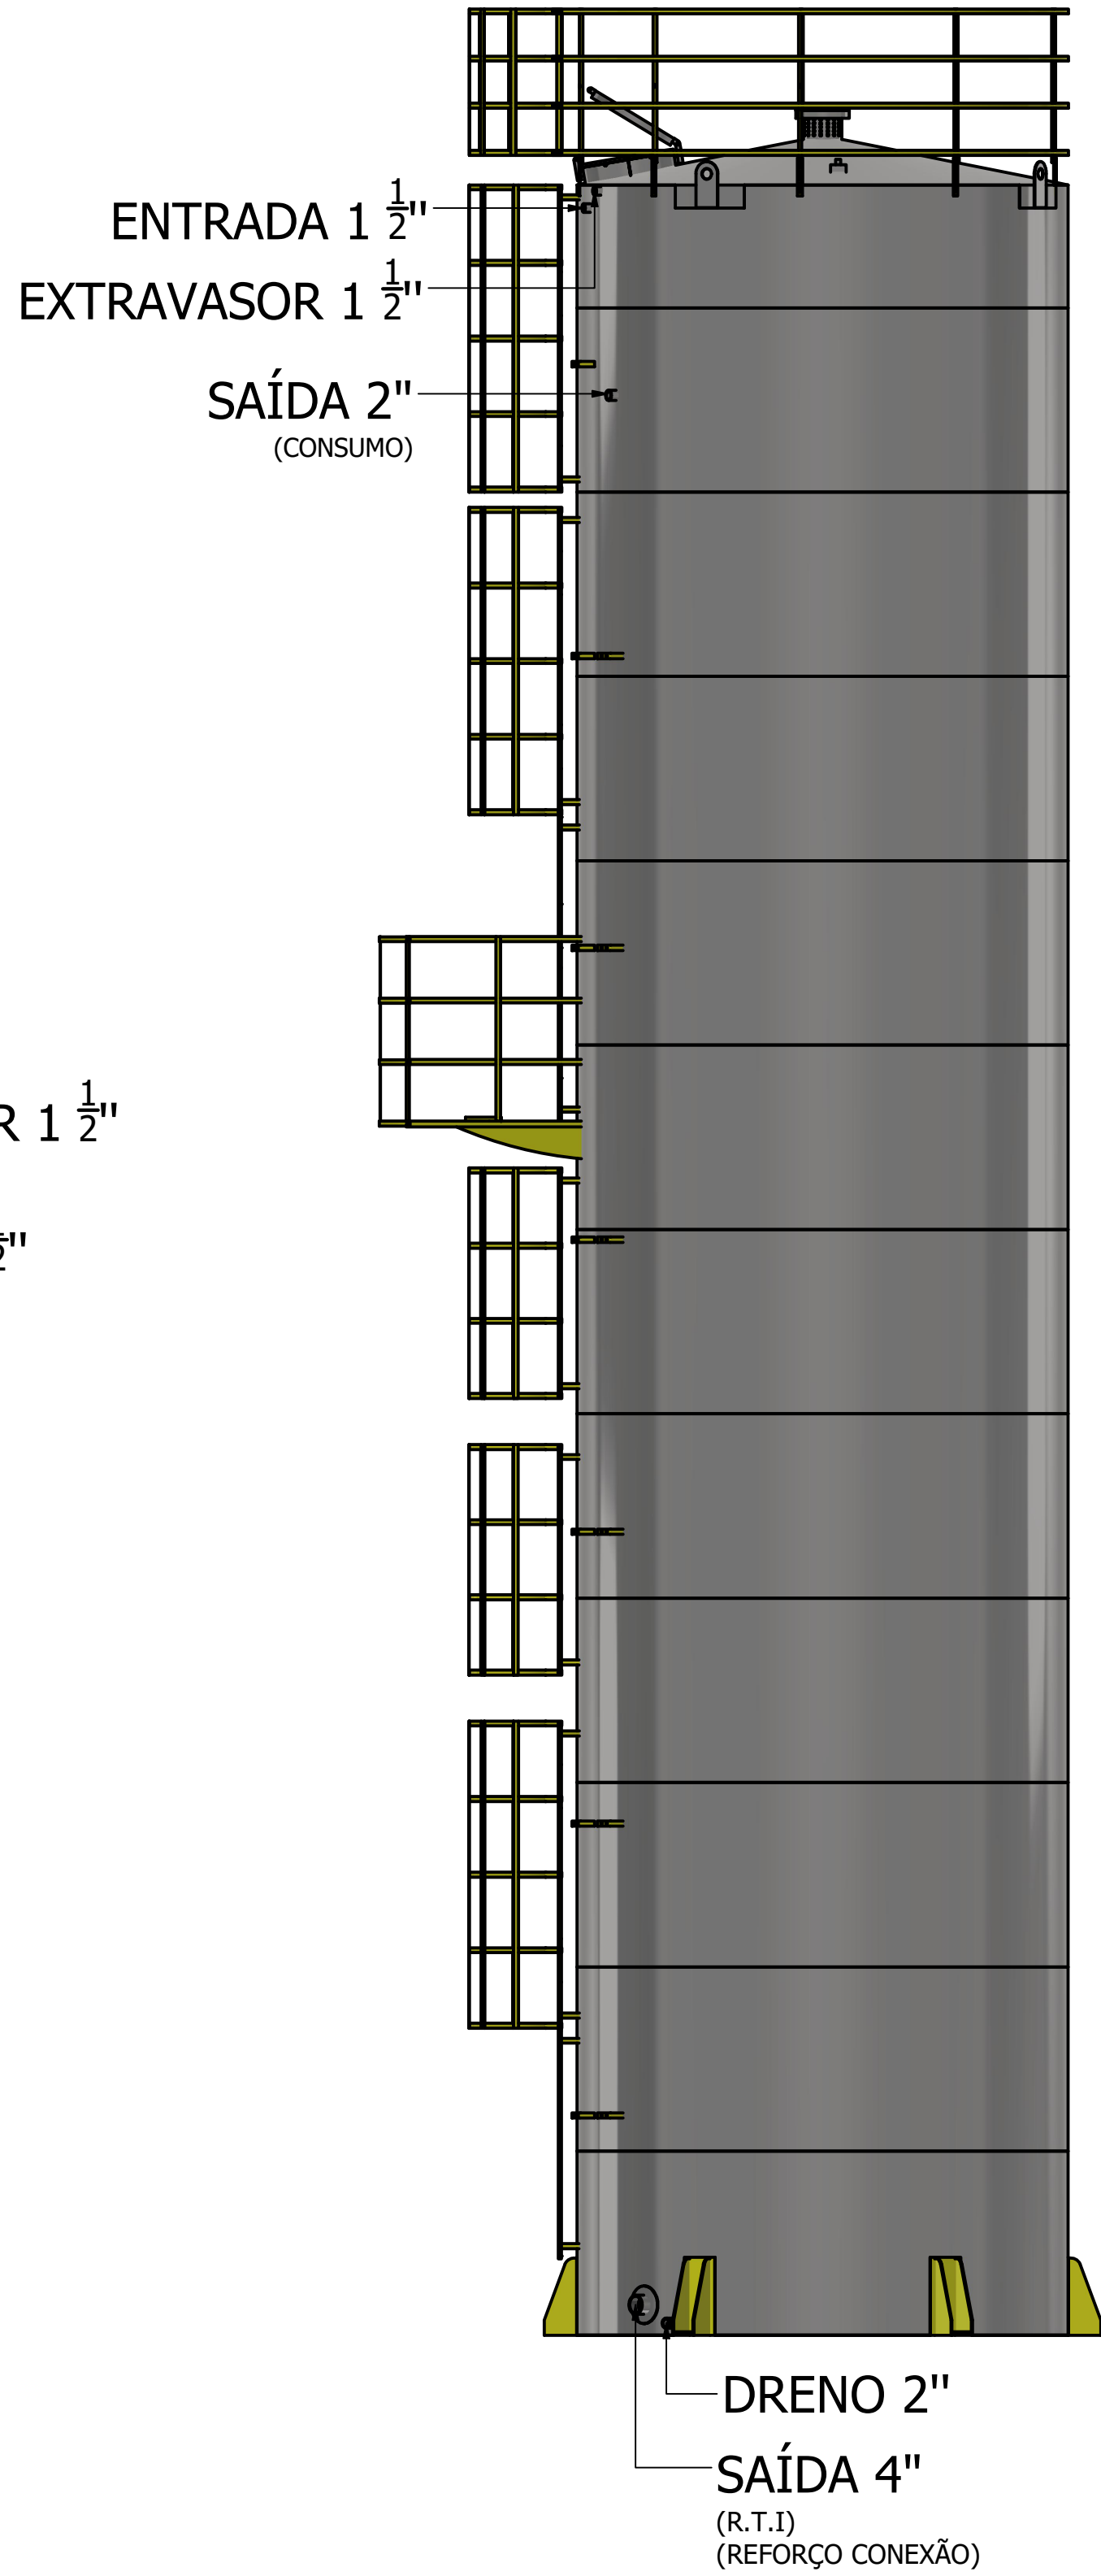


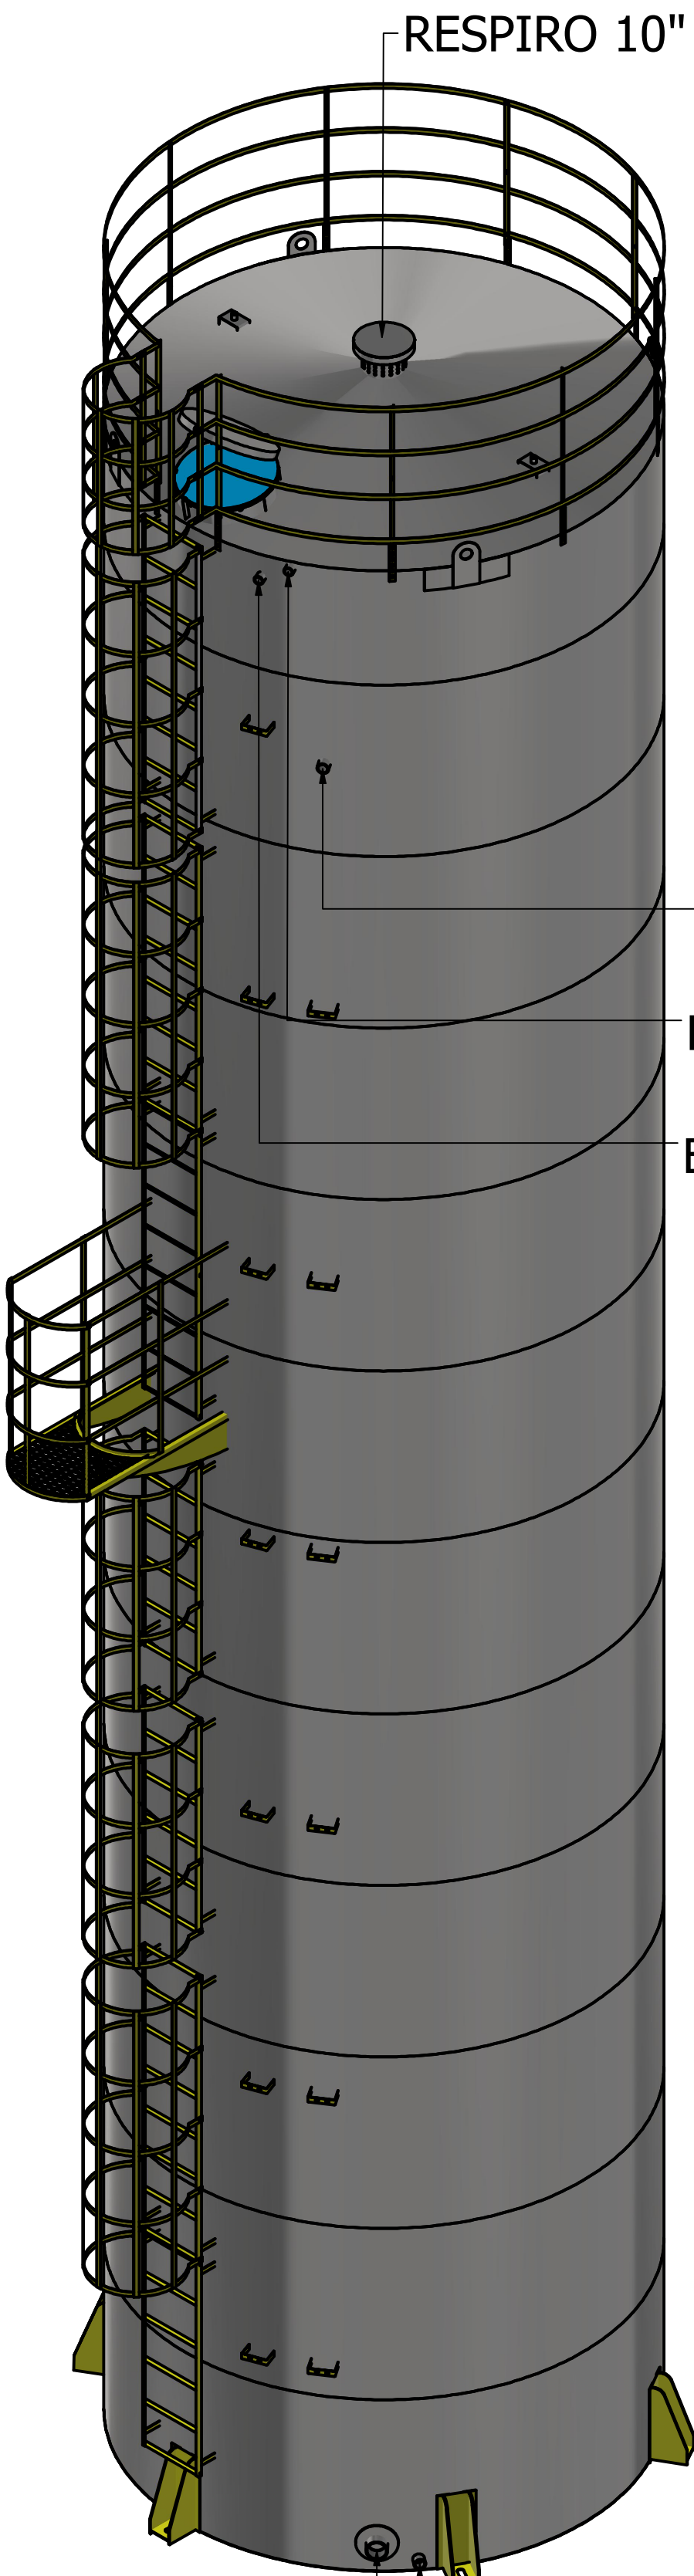

PROJETISTA Thalita (cn Isabeli)		19/07/2024		FAZ FORTE RESERVATORIOS METALICOS	
		NOME EMPRESA:			
		TBL 110m³			
		SIZE C		DWG NO TBL 110m³	REV
SCALE				SHEET 1 OF 5	

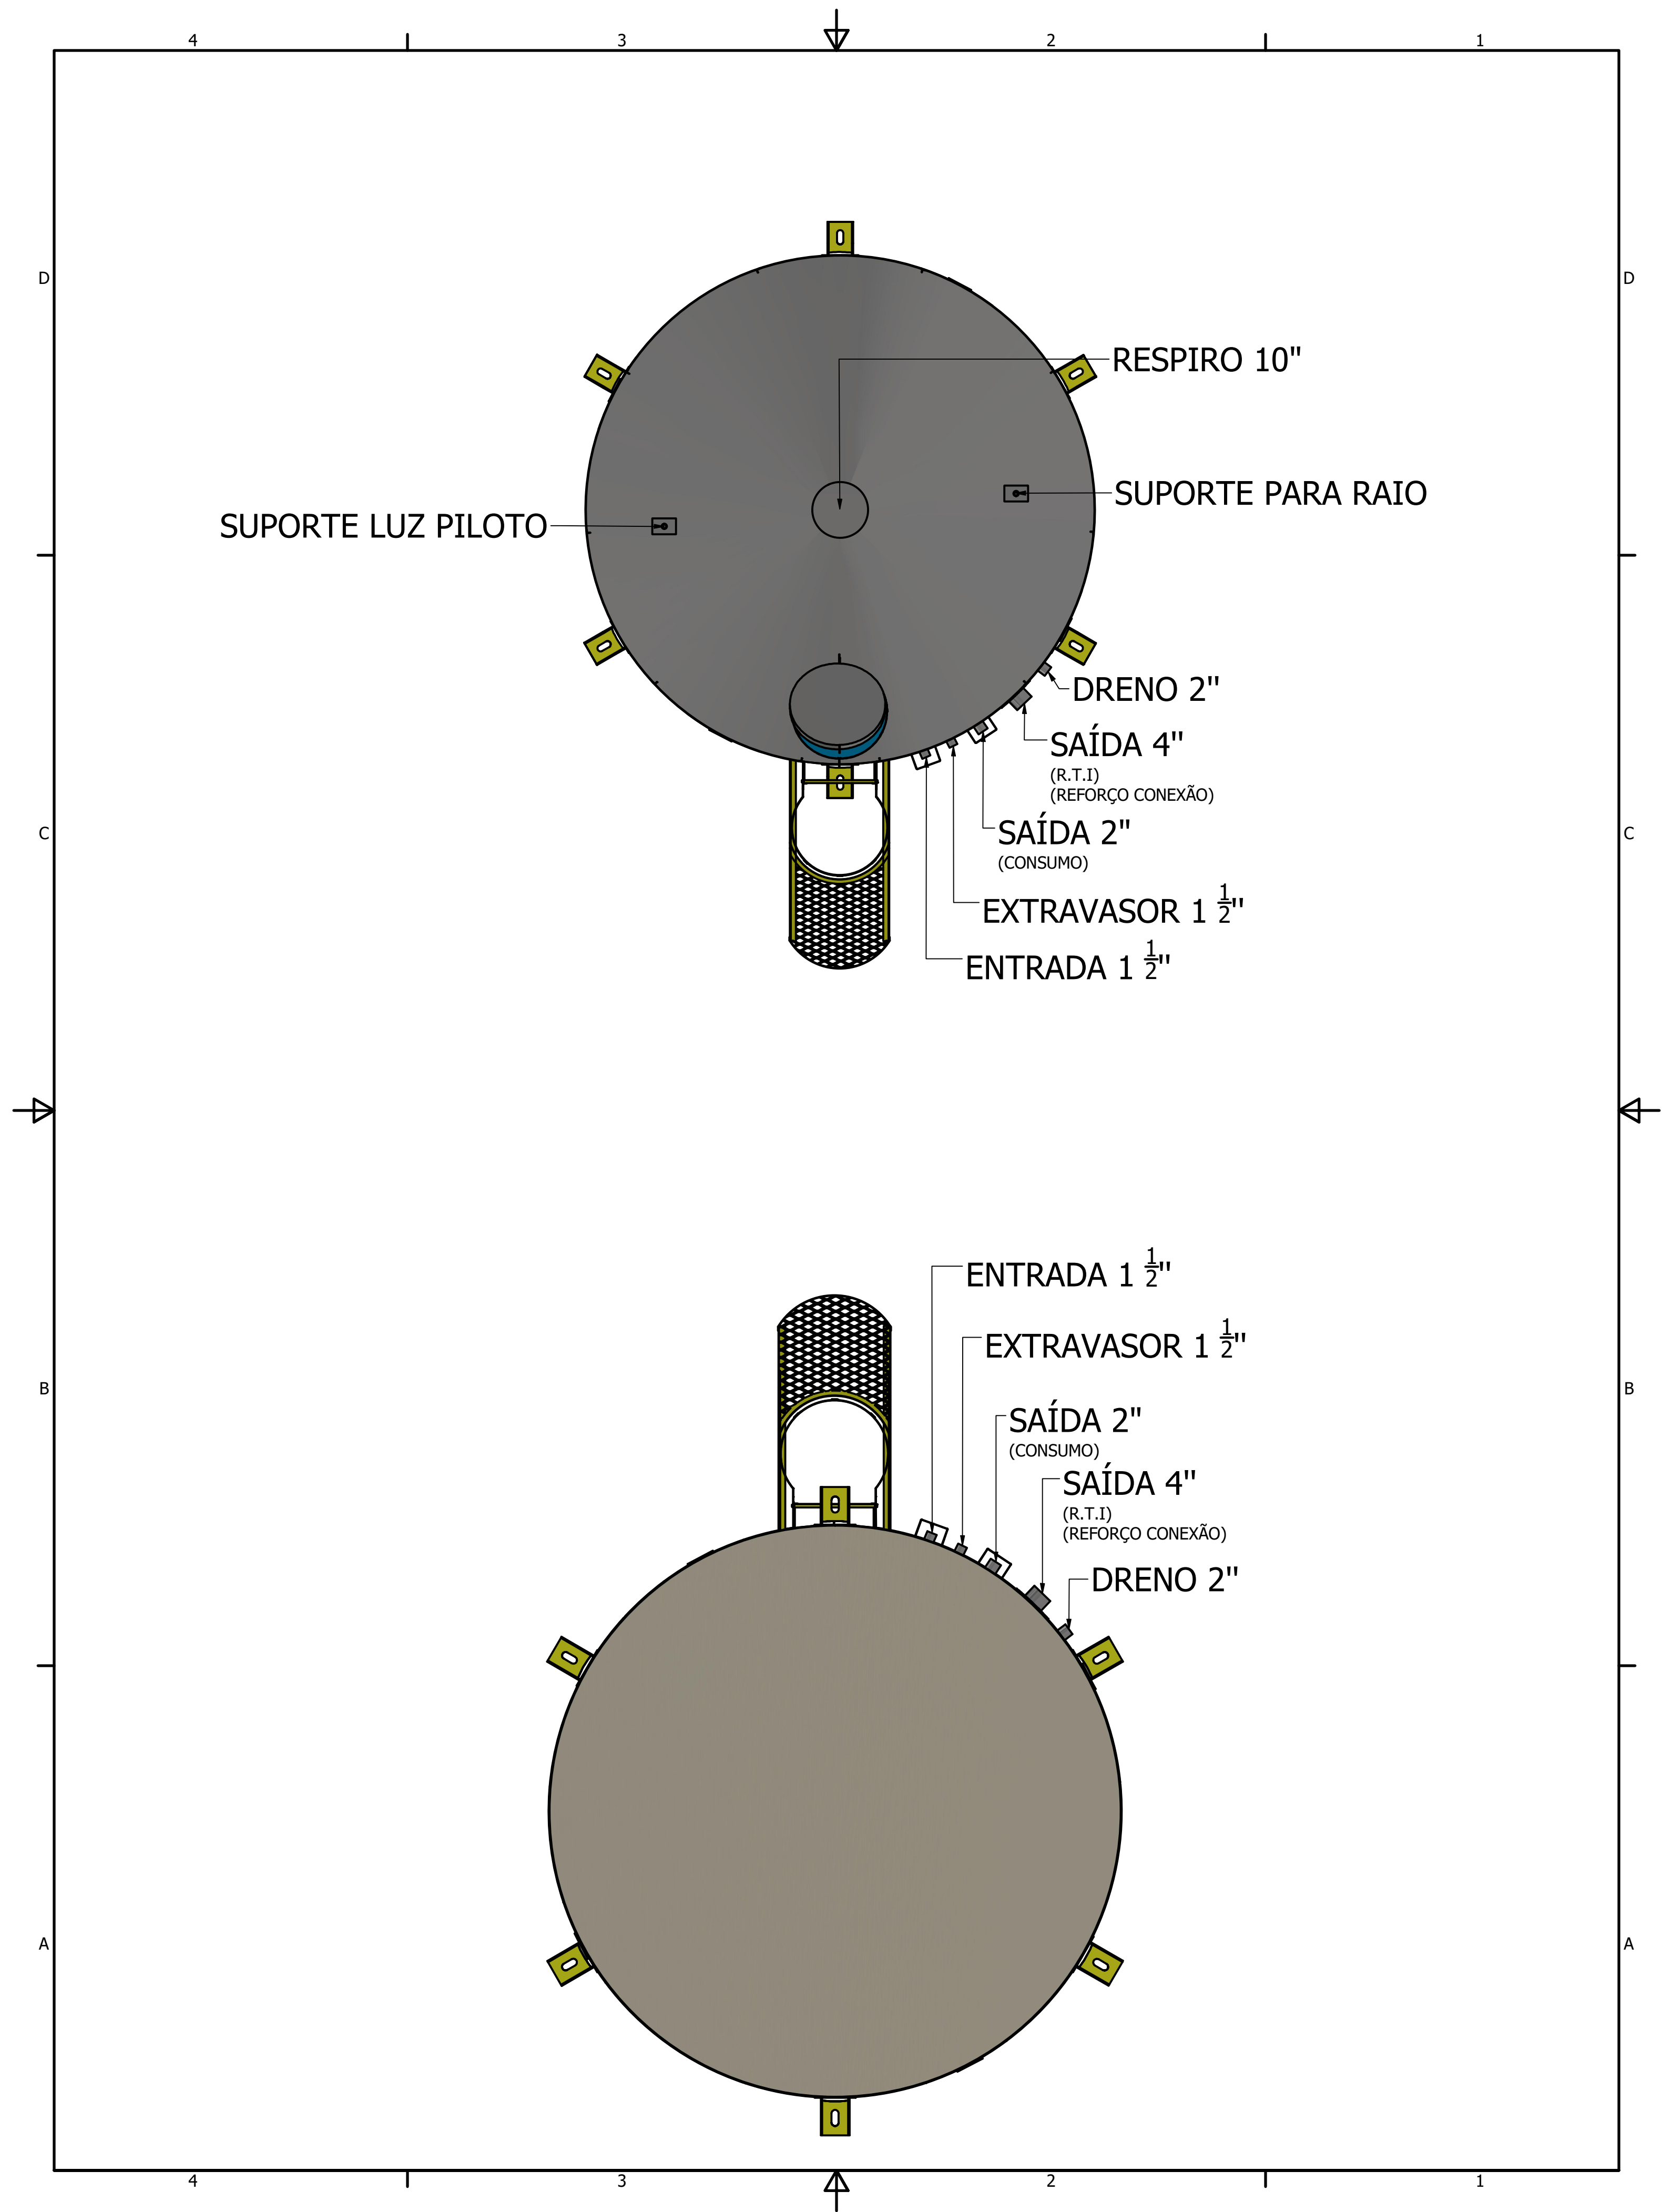

4

3

2

1

D

D

C

C

B

B

A

A

