


EXTRAVASOR 1 1/2"

ENTRADA 1 1/2"

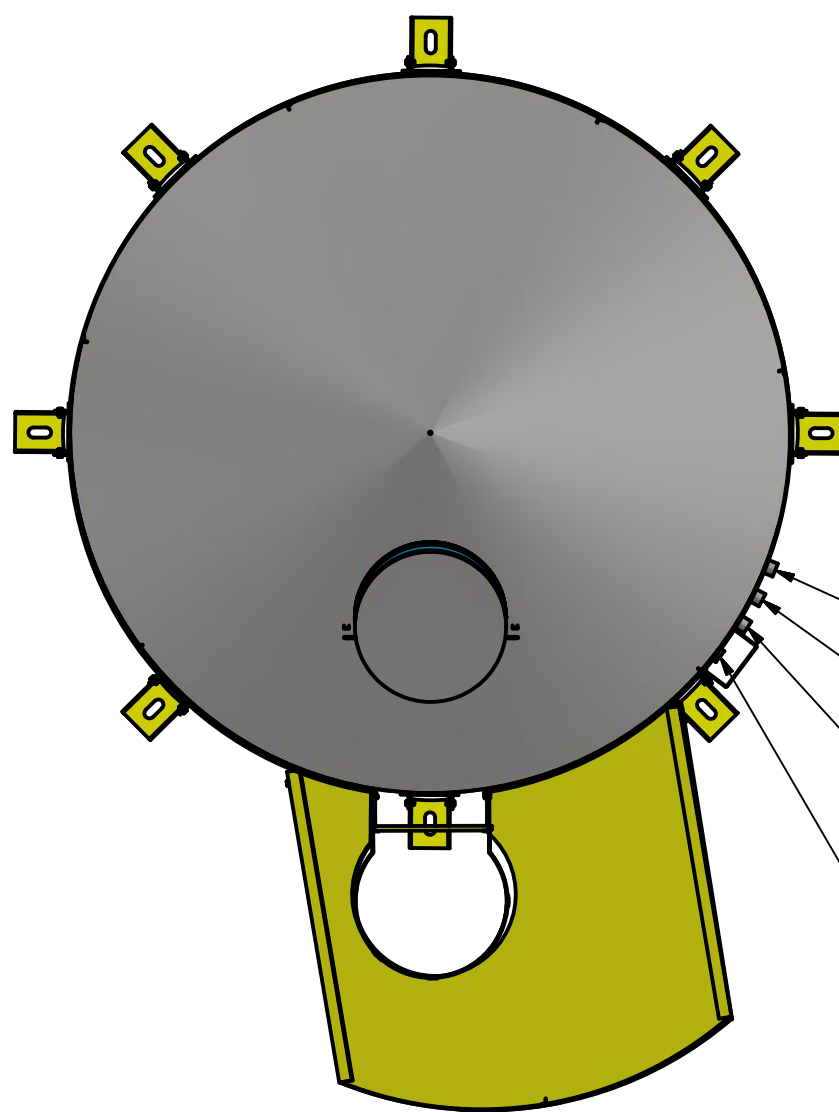

DRENO 1 1/2"

SAIDA 1 1/2"

EXTRAVASOR 1 1/2"

ENTRADA 1 1/2"

DRENO 1 1/2"

SAIDA 1 1/2"


DRAWN
Dione

07/04/2015

FAZ FORTE RESERVATORIOS METALICOS




PADRAO

TBL 15003

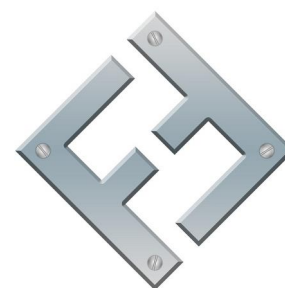

FAZFORTE

SIZE C	DWG NO TBL 15003	REV
SCALE	SHEET 1 OF 4	

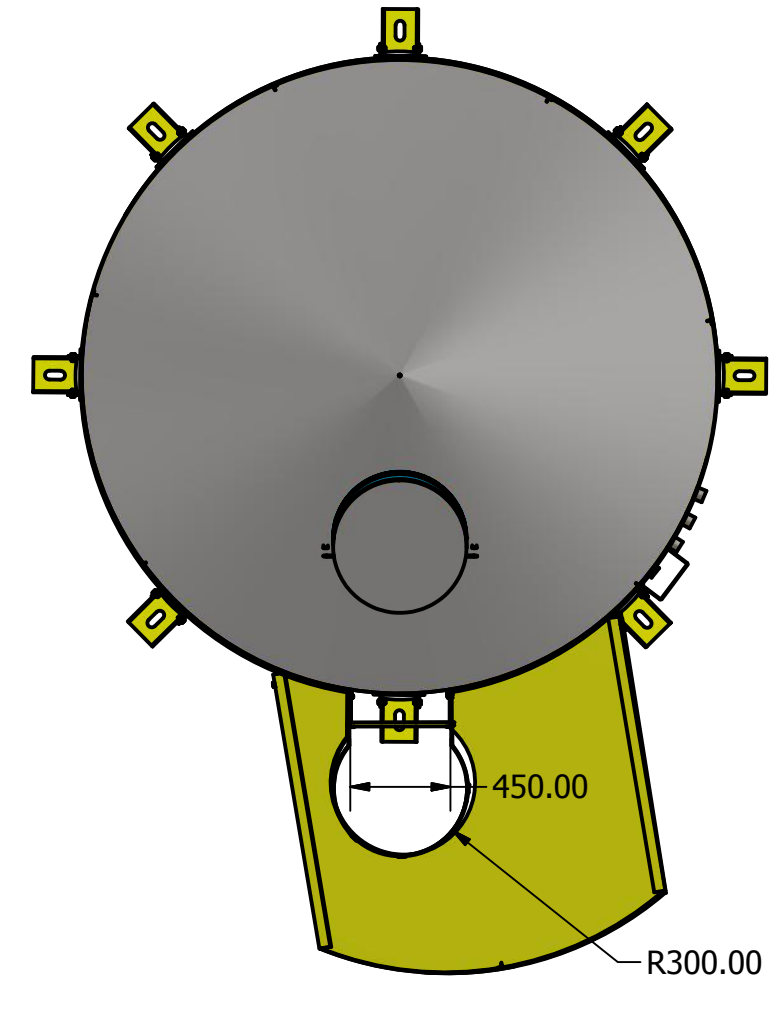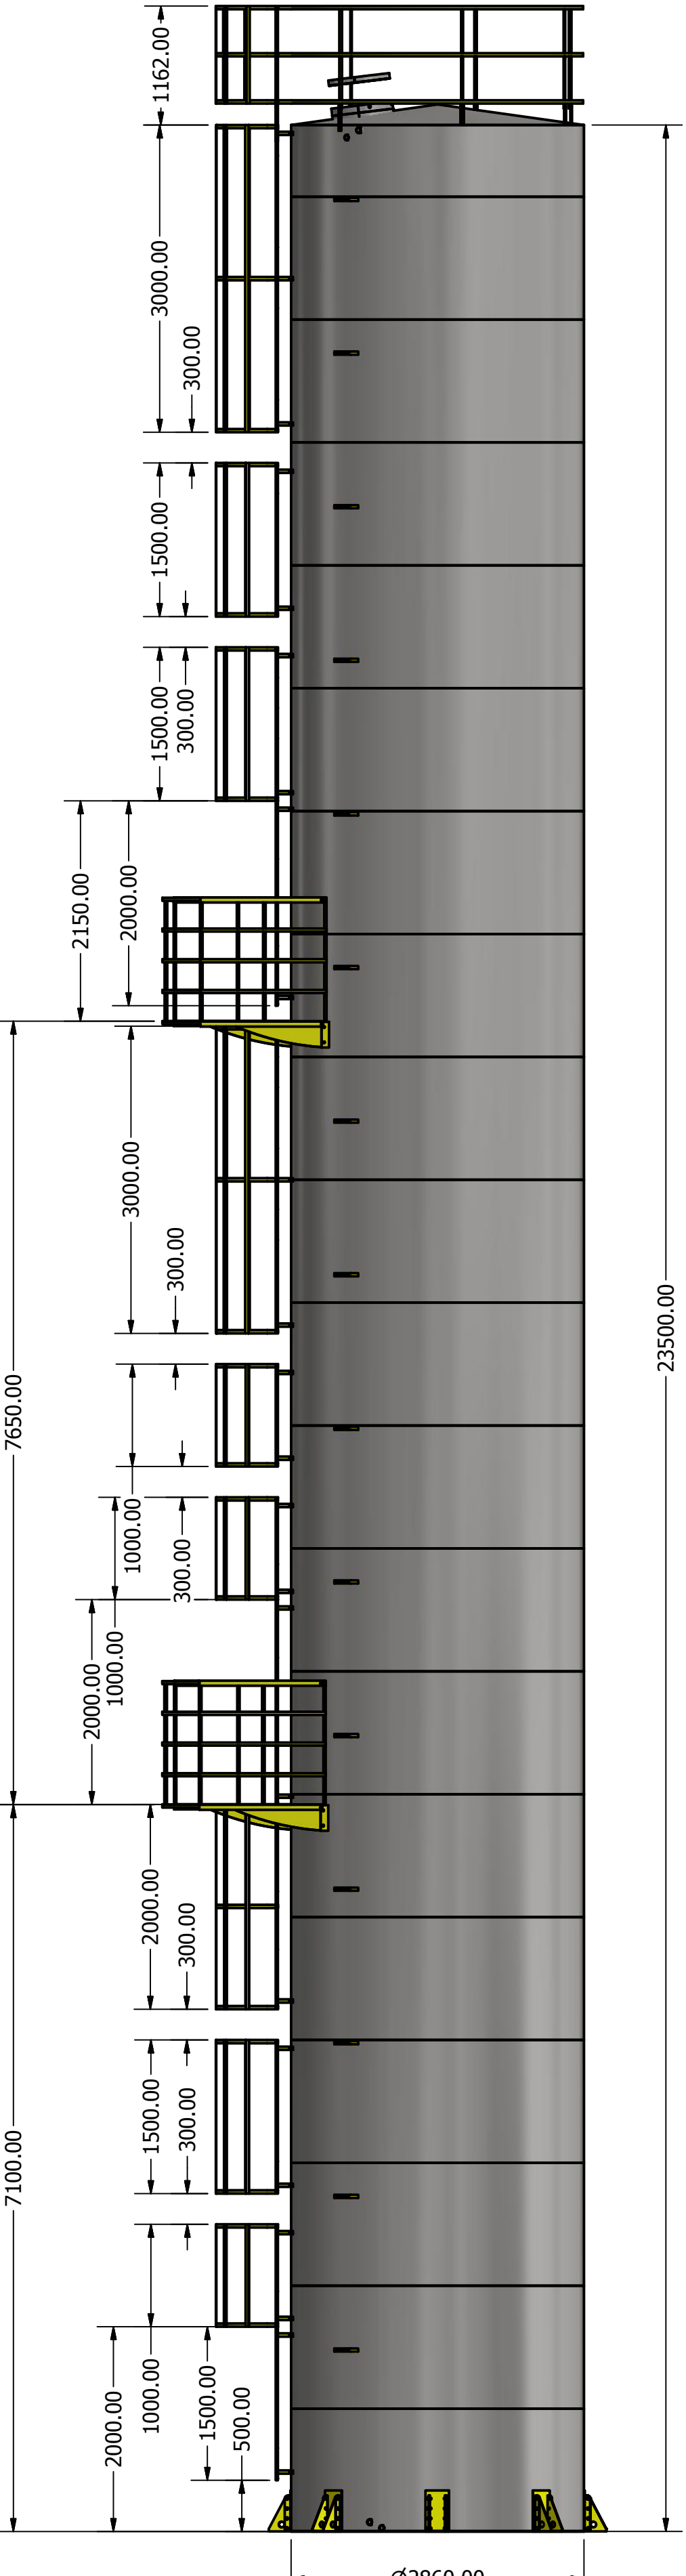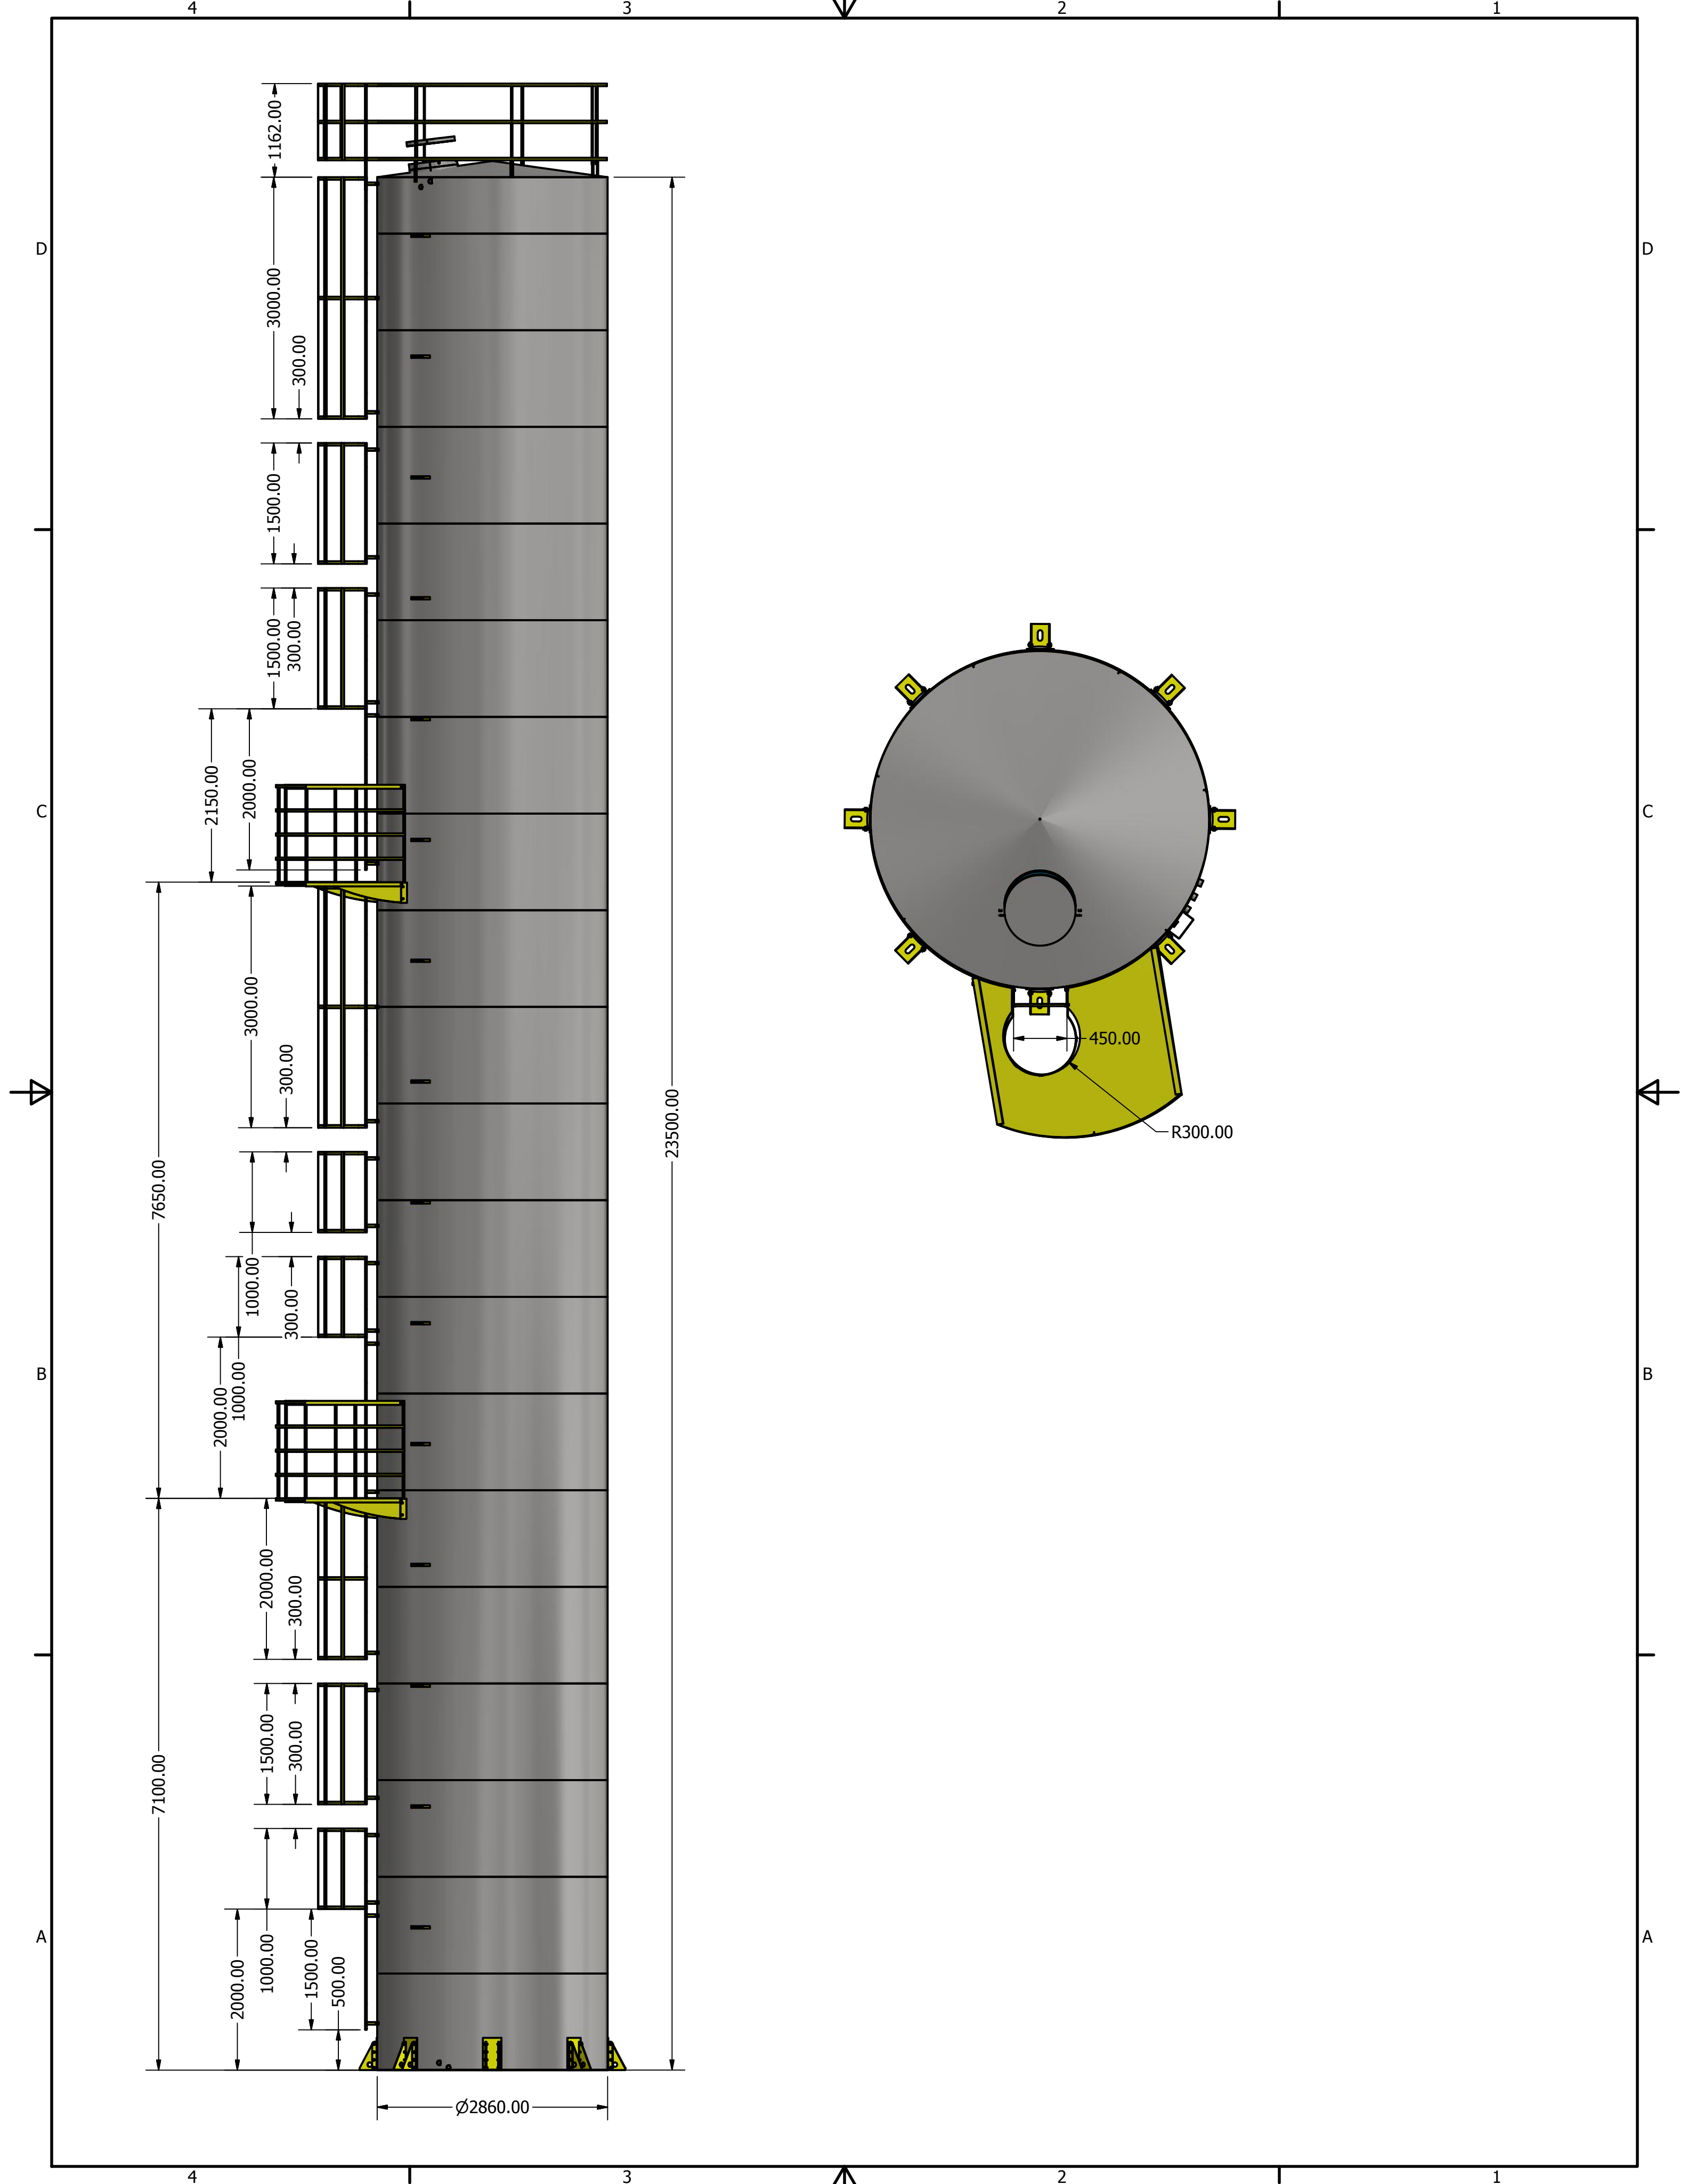

Ø2860.00

R300.00

450.00

23500.00

7650.00

7100.00

1162.00
3000.00
300.00
1500.00
1500.00
300.00
2150.00
2000.00
3000.00
300.00
1000.00
300.00
2000.00
1000.00
2000.00
300.00
1500.00
300.00
1000.00
1500.00
500.00
2000.00

D

C

B

A

4

3

2

1

D

C

B


A

4

3

2

1

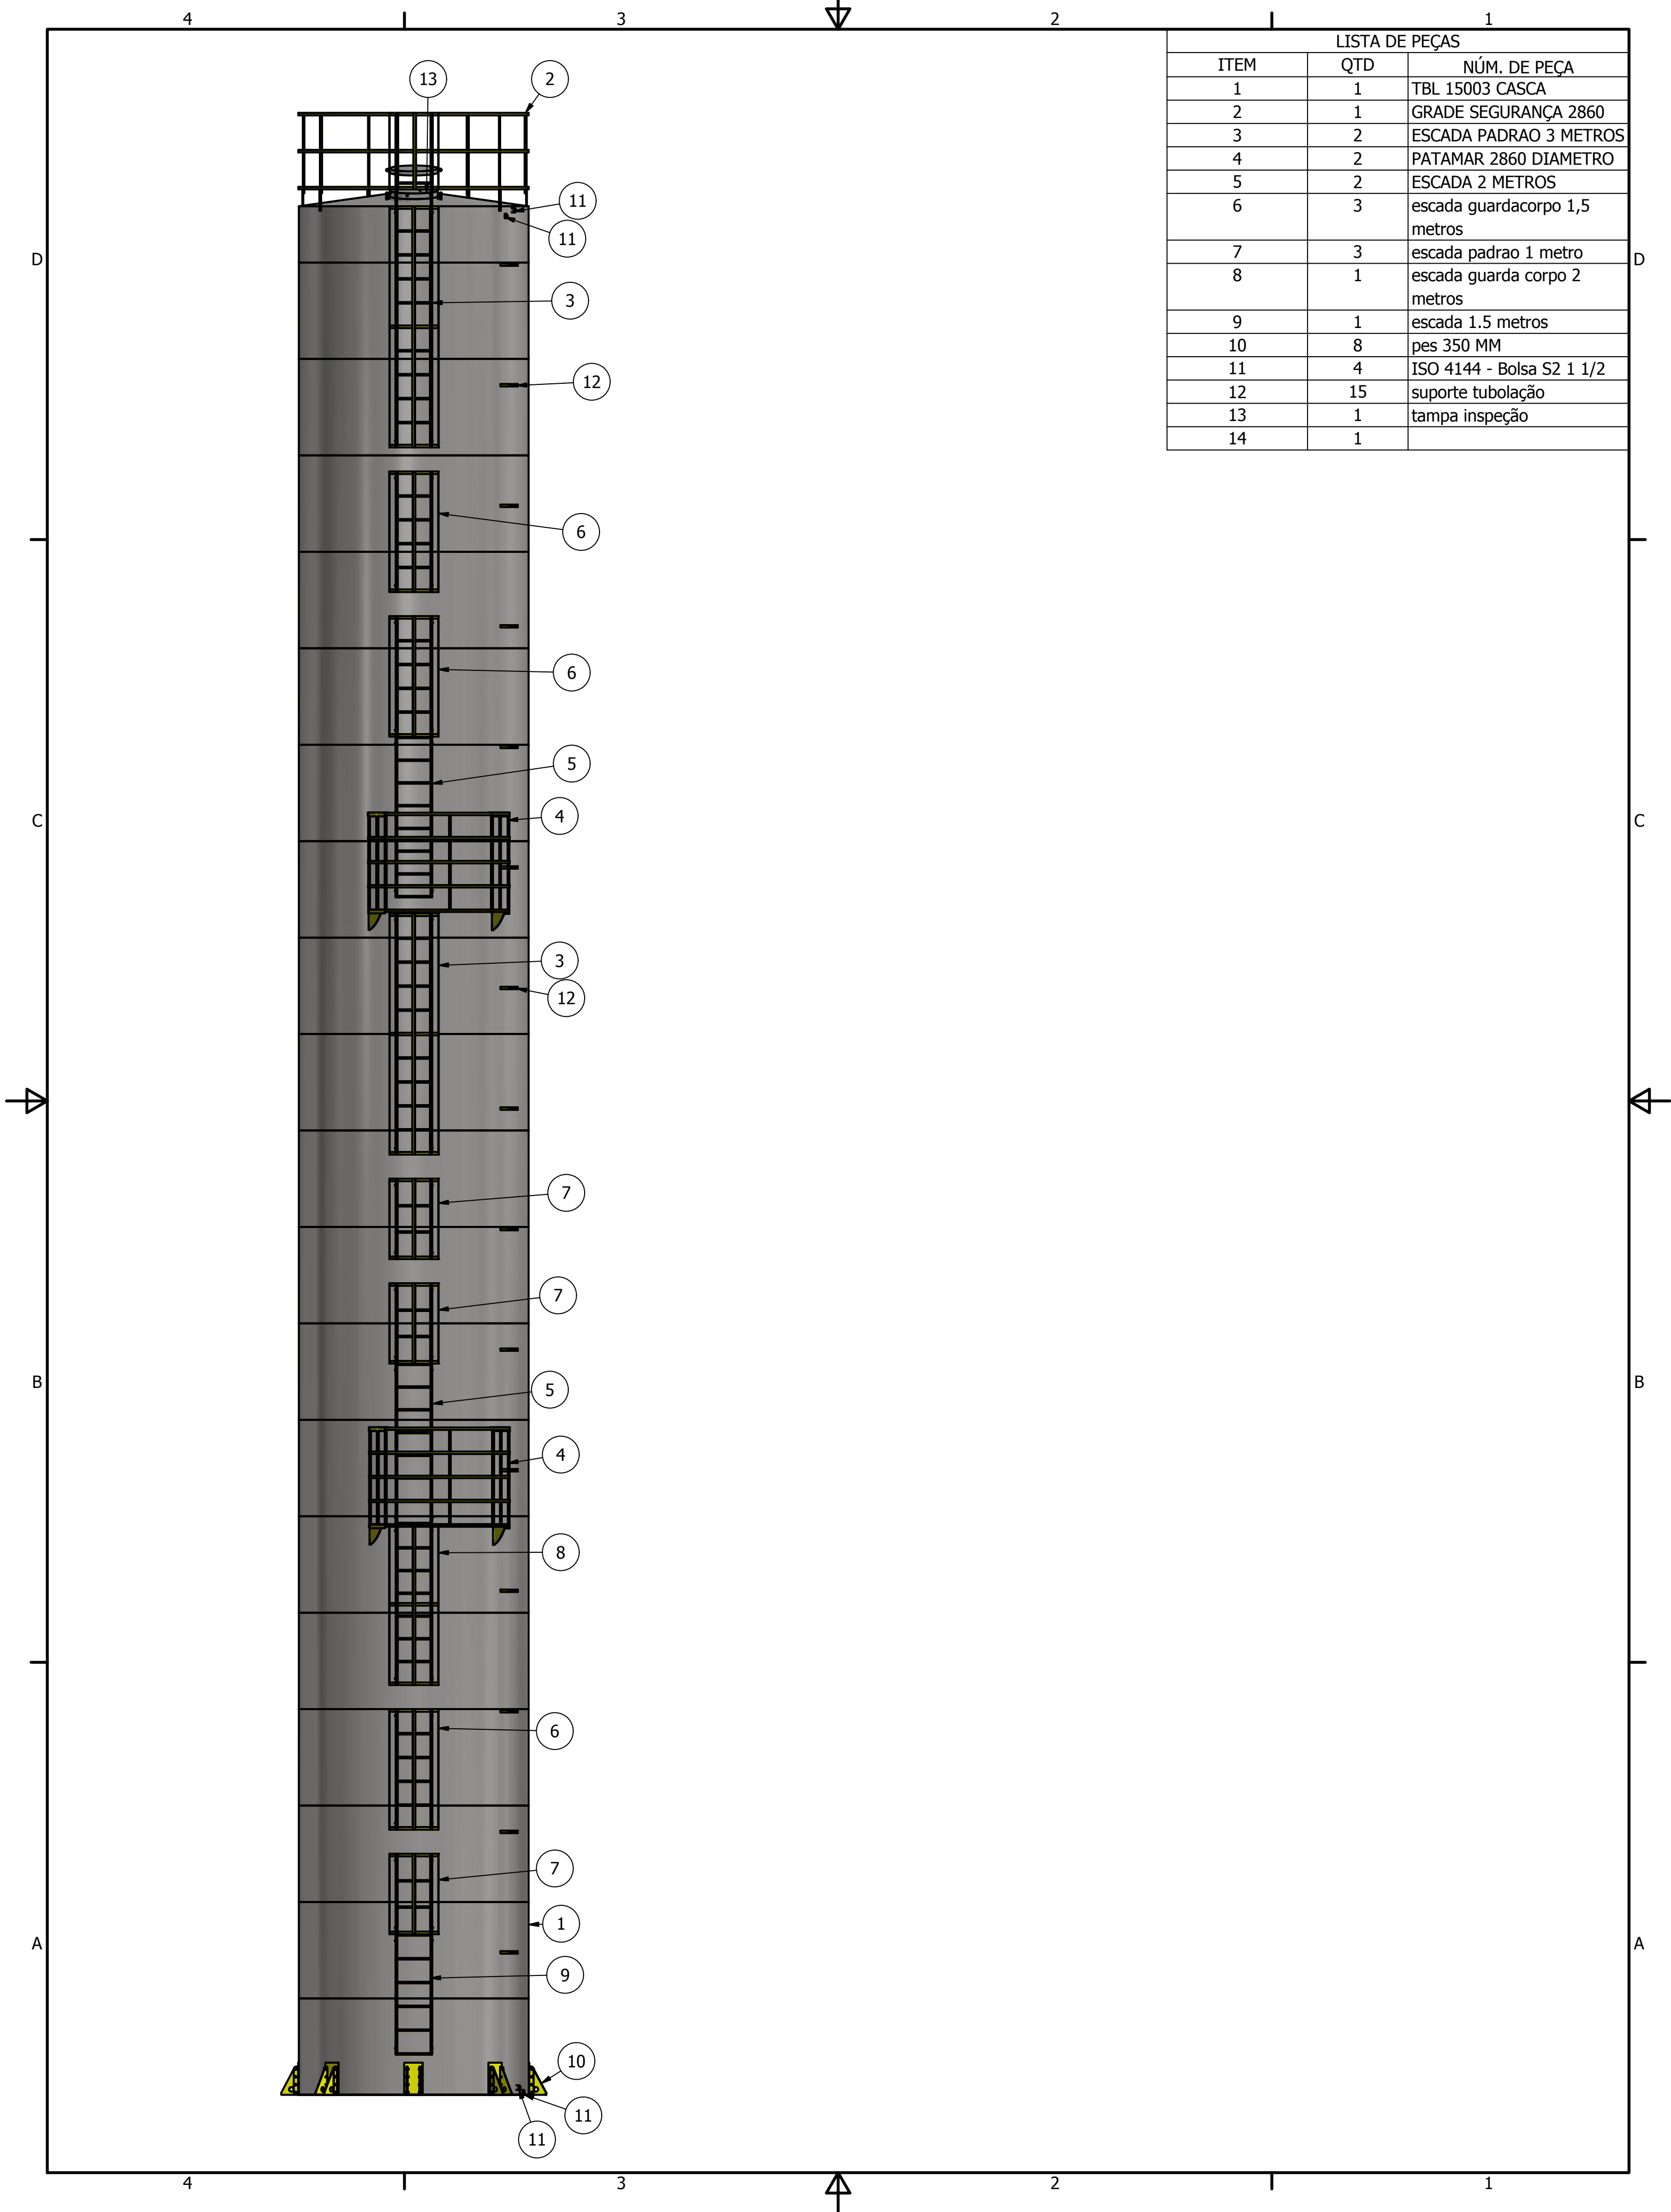

LISTA DE PEÇAS		
ITEM	QTD	NÚM. DE PEÇA
1	1	TBL 15003 CASCA
2	1	GRADE SEGURANÇA 2860
3	2	ESCADA PADRAO 3 METROS
4	2	PATAMAR 2860 DIAMETRO
5	2	ESCADA 2 METROS
6	3	escada guardacorpo 1,5 metros
7	3	escada padrao 1 metro
8	1	escada guarda corpo 2 metros
9	1	escada 1.5 metros
10	8	pes 350 MM
11	4	ISO 4144 - Bolsa S2 1 1/2
12	15	suporte tubulação
13	1	tampa inspeção
14	1	