


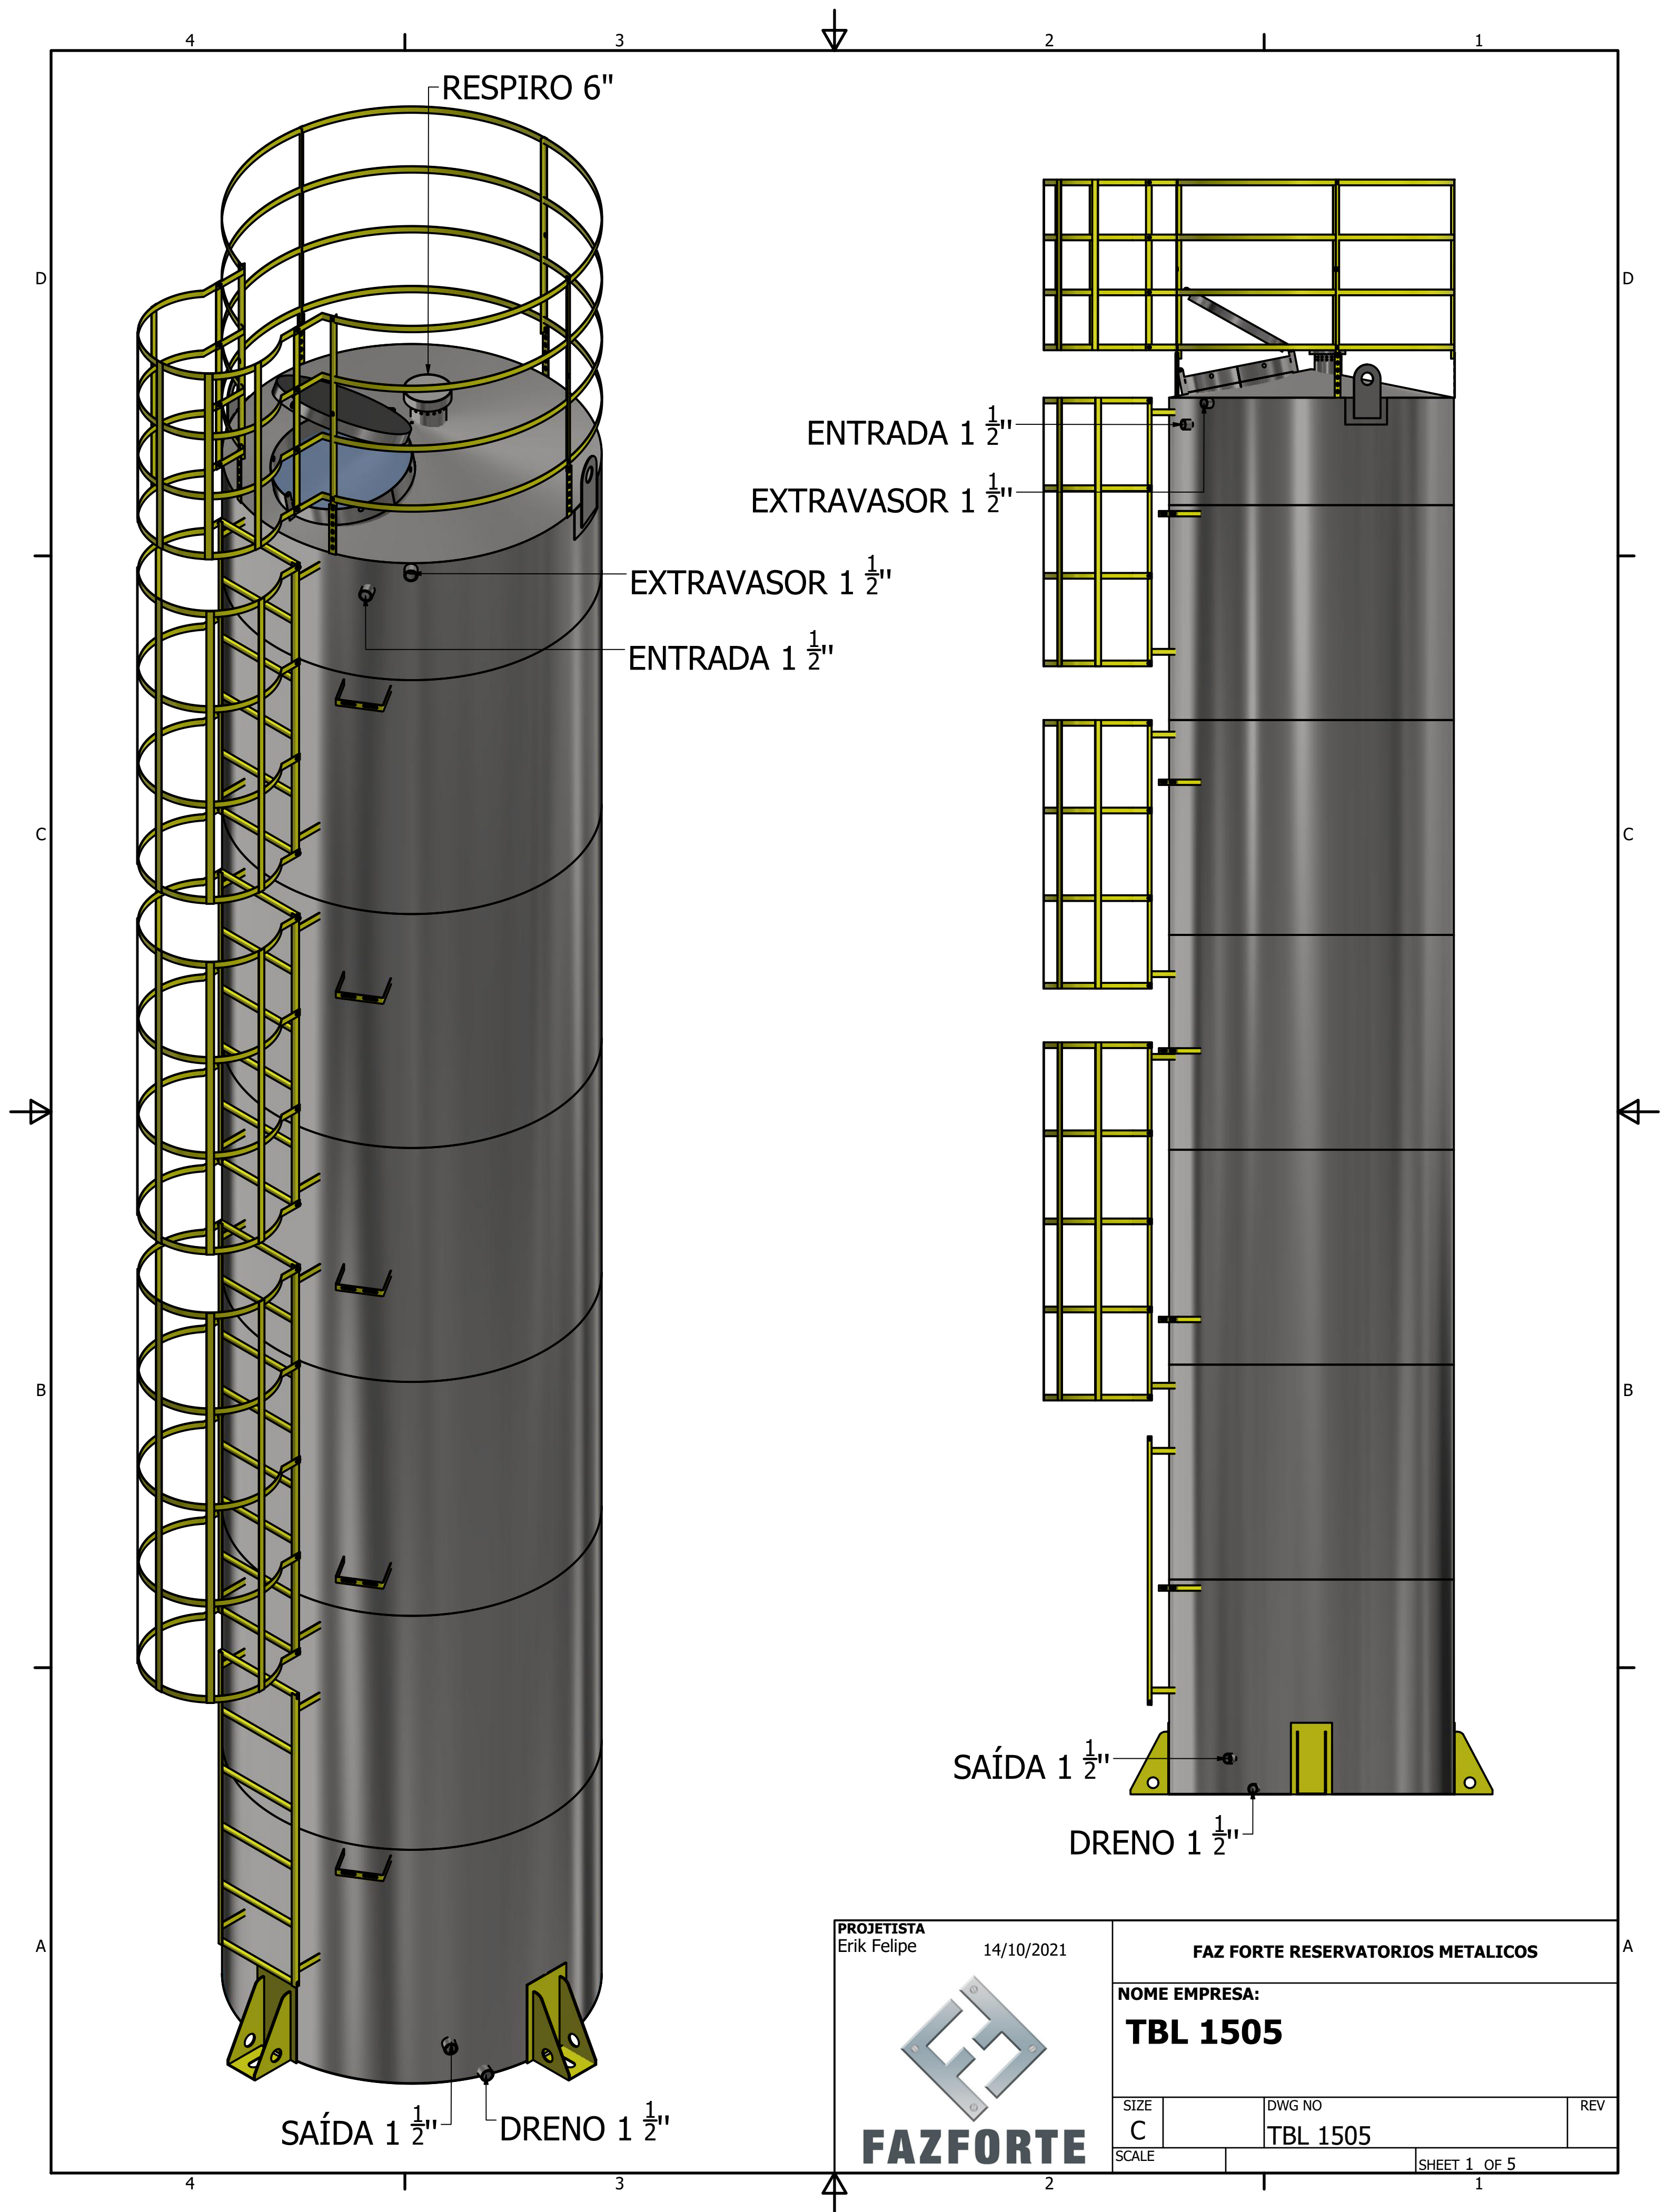

RESPIRO 6"

ENTRADA 1 1/2"

EXTRAVASOR 1 1/2"

EXTRAVASOR 1 1/2"


ENTRADA 1 1/2"


SAÍDA 1 1/2"

DRENO 1 1/2"

SAÍDA 1 1/2"

DRENO 1 1/2"

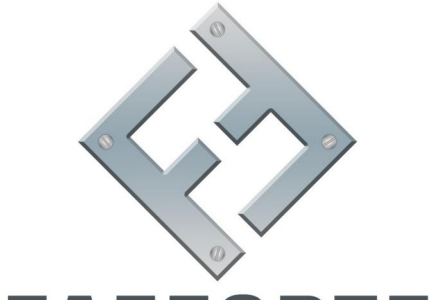PROJETISTA Erik Felipe		14/10/2021		FAZ FORTE RESERVATORIOS METALICOS	
		NOME EMPRESA:			
		TBL 1505			
		SIZE C	DWG NO TBL 1505		REV
SCALE				SHEET 1 OF 5	

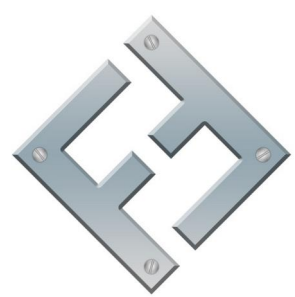

FAZFORTE

4

3

2

1

D

D

C

C

B

B

A

A

RESPIRO 6"

DRENO 1 ½"

SAÍDA 1 ½"

EXTRAVASOR 1 ½"


ENTRADA 1 ½"

ENTRADA 1 ½"

EXTRAVASOR 1 ½"

SAÍDA 1 ½"

DRENO 1 ½"

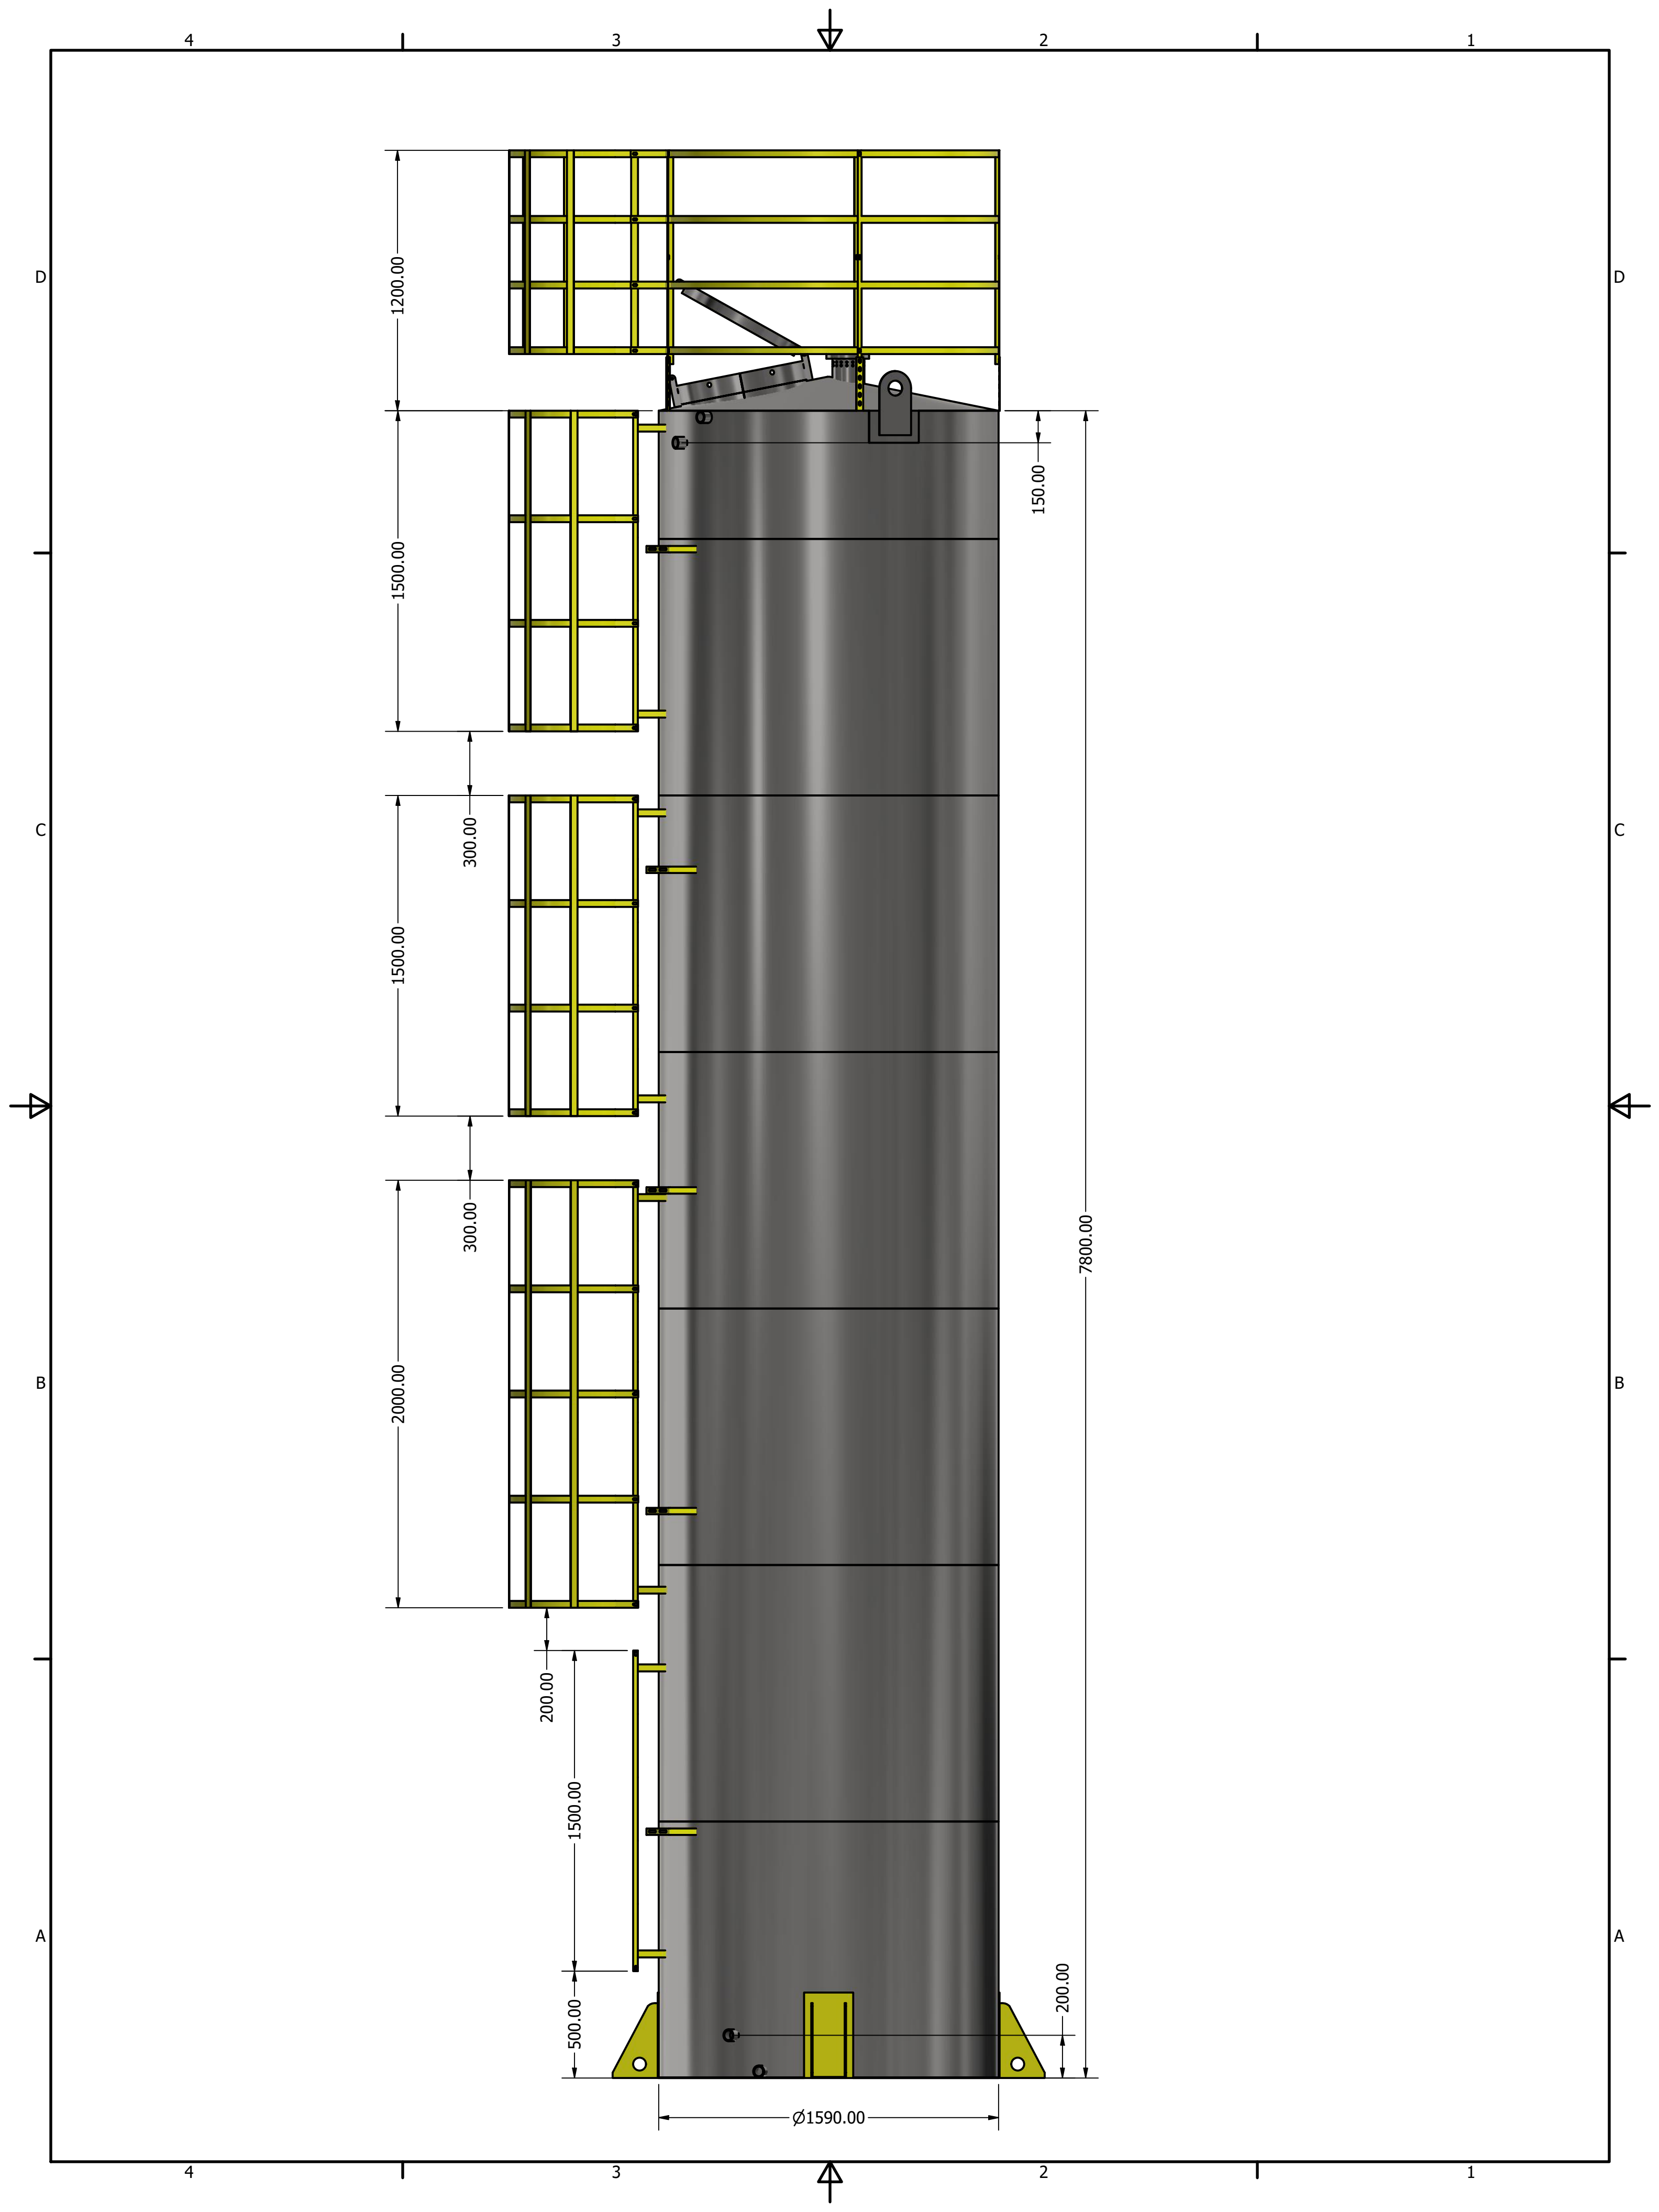

4

3

2


1

D

C

B

A

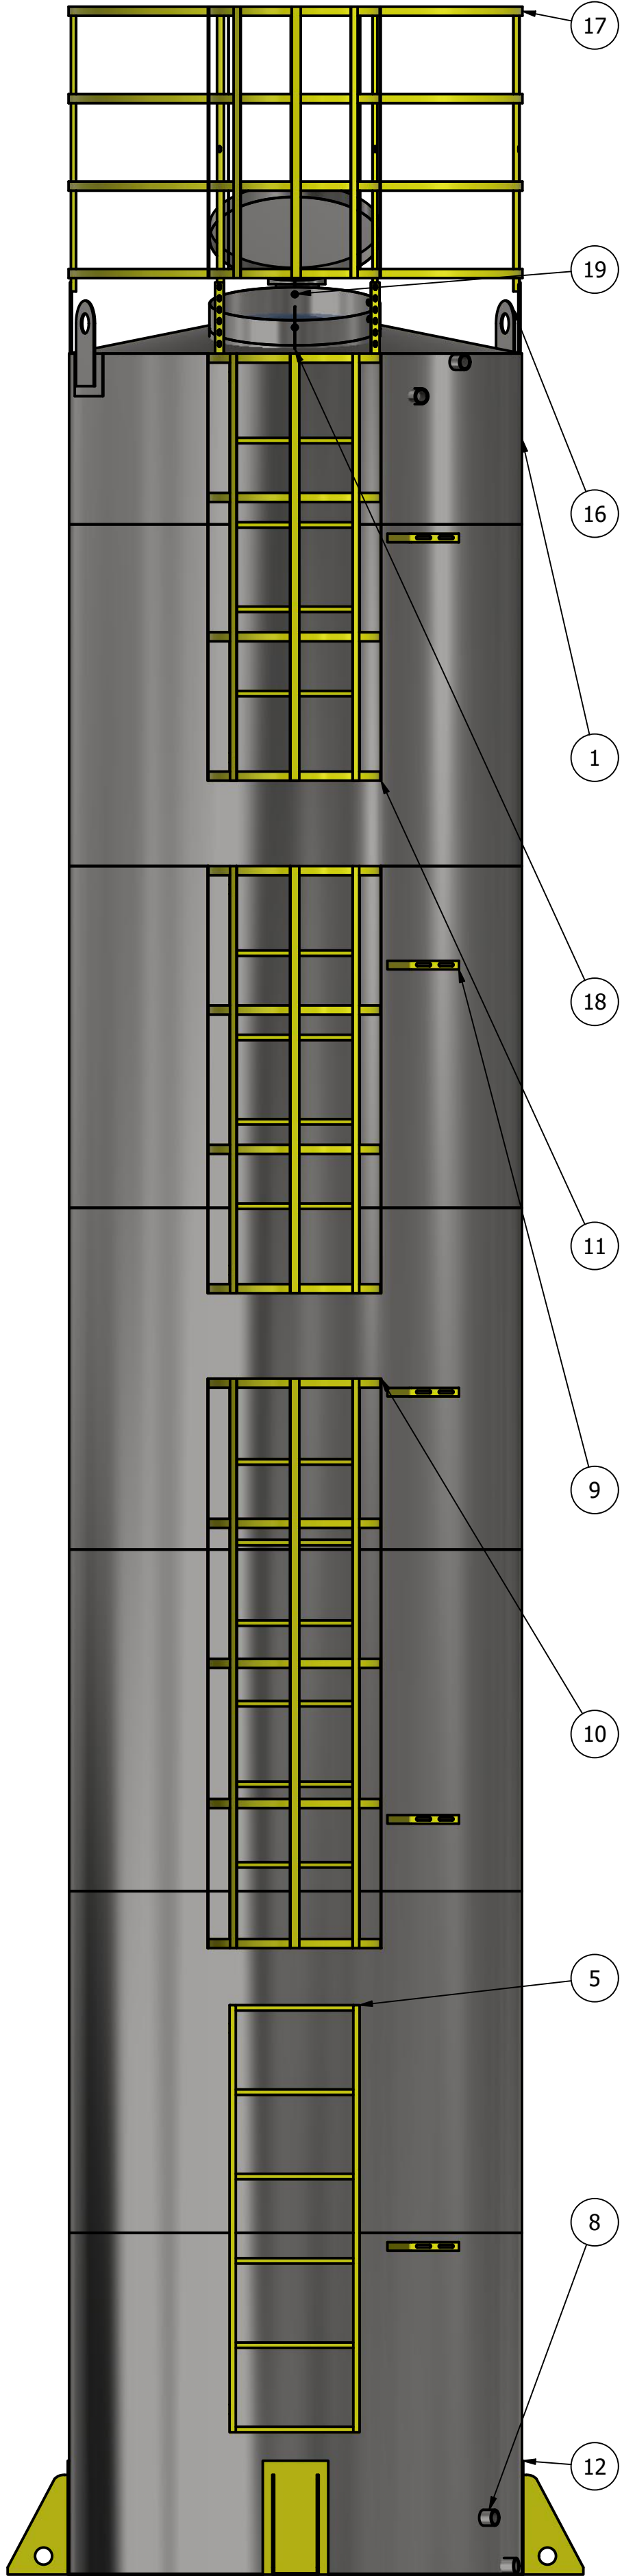

LISTA DE PEÇAS

ITEM	QTD	NÚM. DE PEÇA	MASSA
5	1	escada 1.5 metros	3,767 kg
8	4	ISO 4144 - Bolsa S2 1 1/2	0,322 kg
9	5	suporte tubolação	0,285 kg
10	1	escada guarda corpo 2 metros	14,786 kg
11	2	escada guardacorpo 1,5 metros	10,058 kg
12	4	pes fixo	8,669 kg
13	25	DEGRAU INTERNO CANTONEIRA	0,748 kg
16	2	orelha guindaste	2,436 kg
17	1	GRADE SEGURANÇA 1590	17,535 kg
18	1	BOCA DE ACESSO Ø600	9,745 kg
19	1	RESPIRO 6POL	1,899 kg

D

C

B

A

