

4 3 2 1

D

D

C



C

B

B

A

A

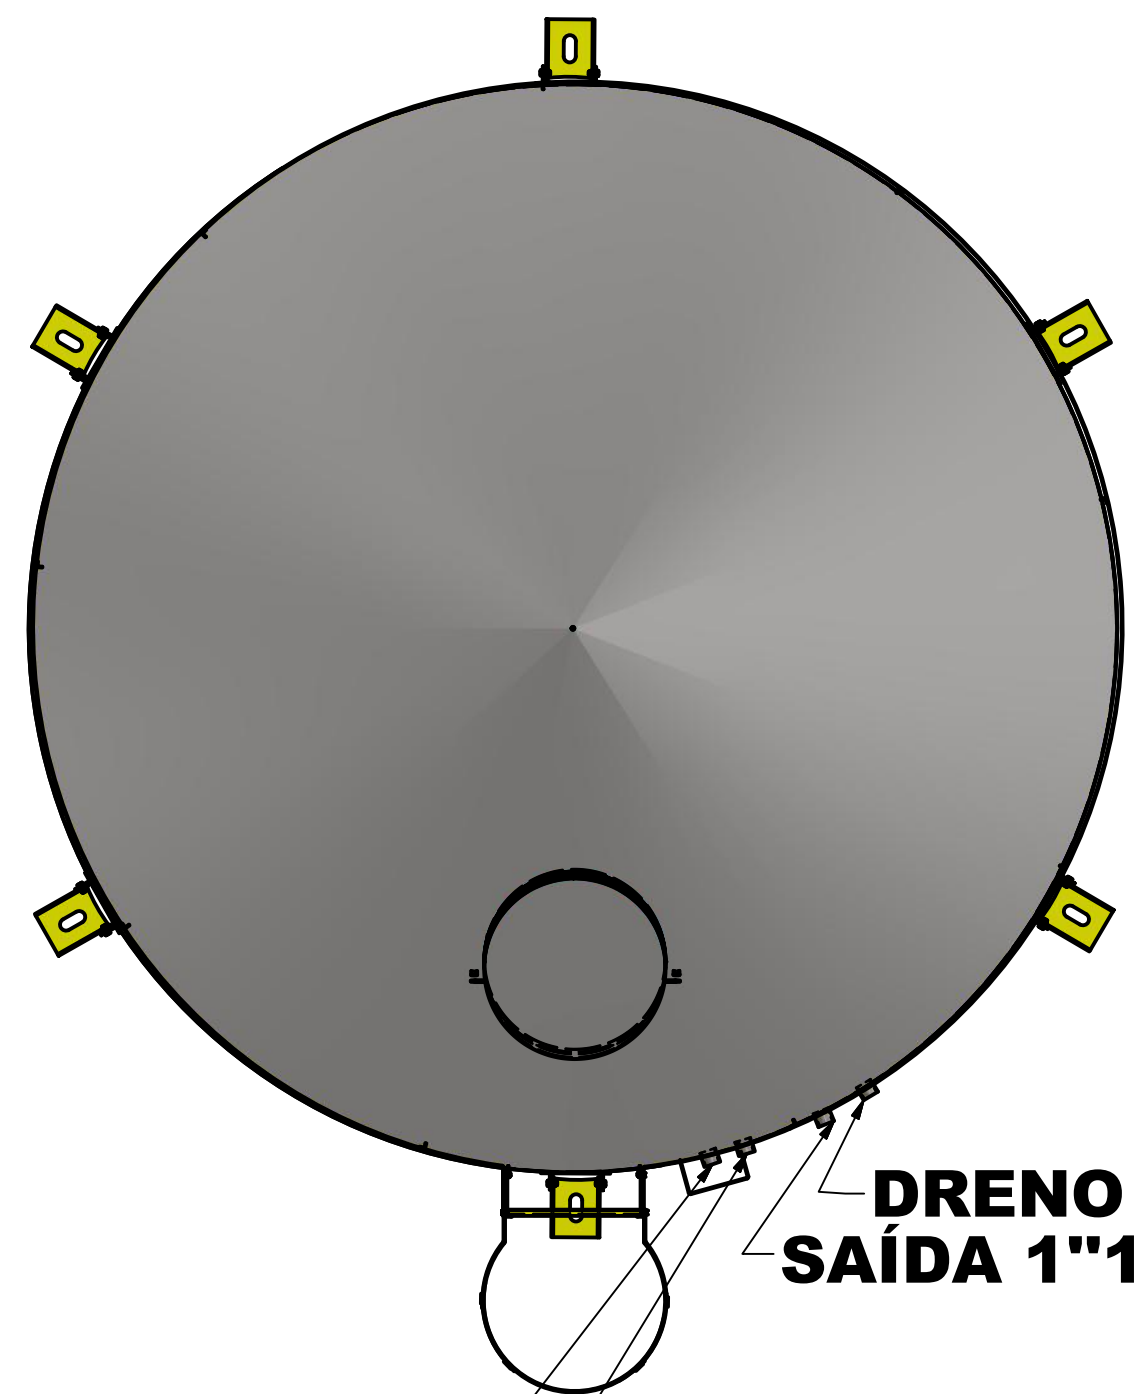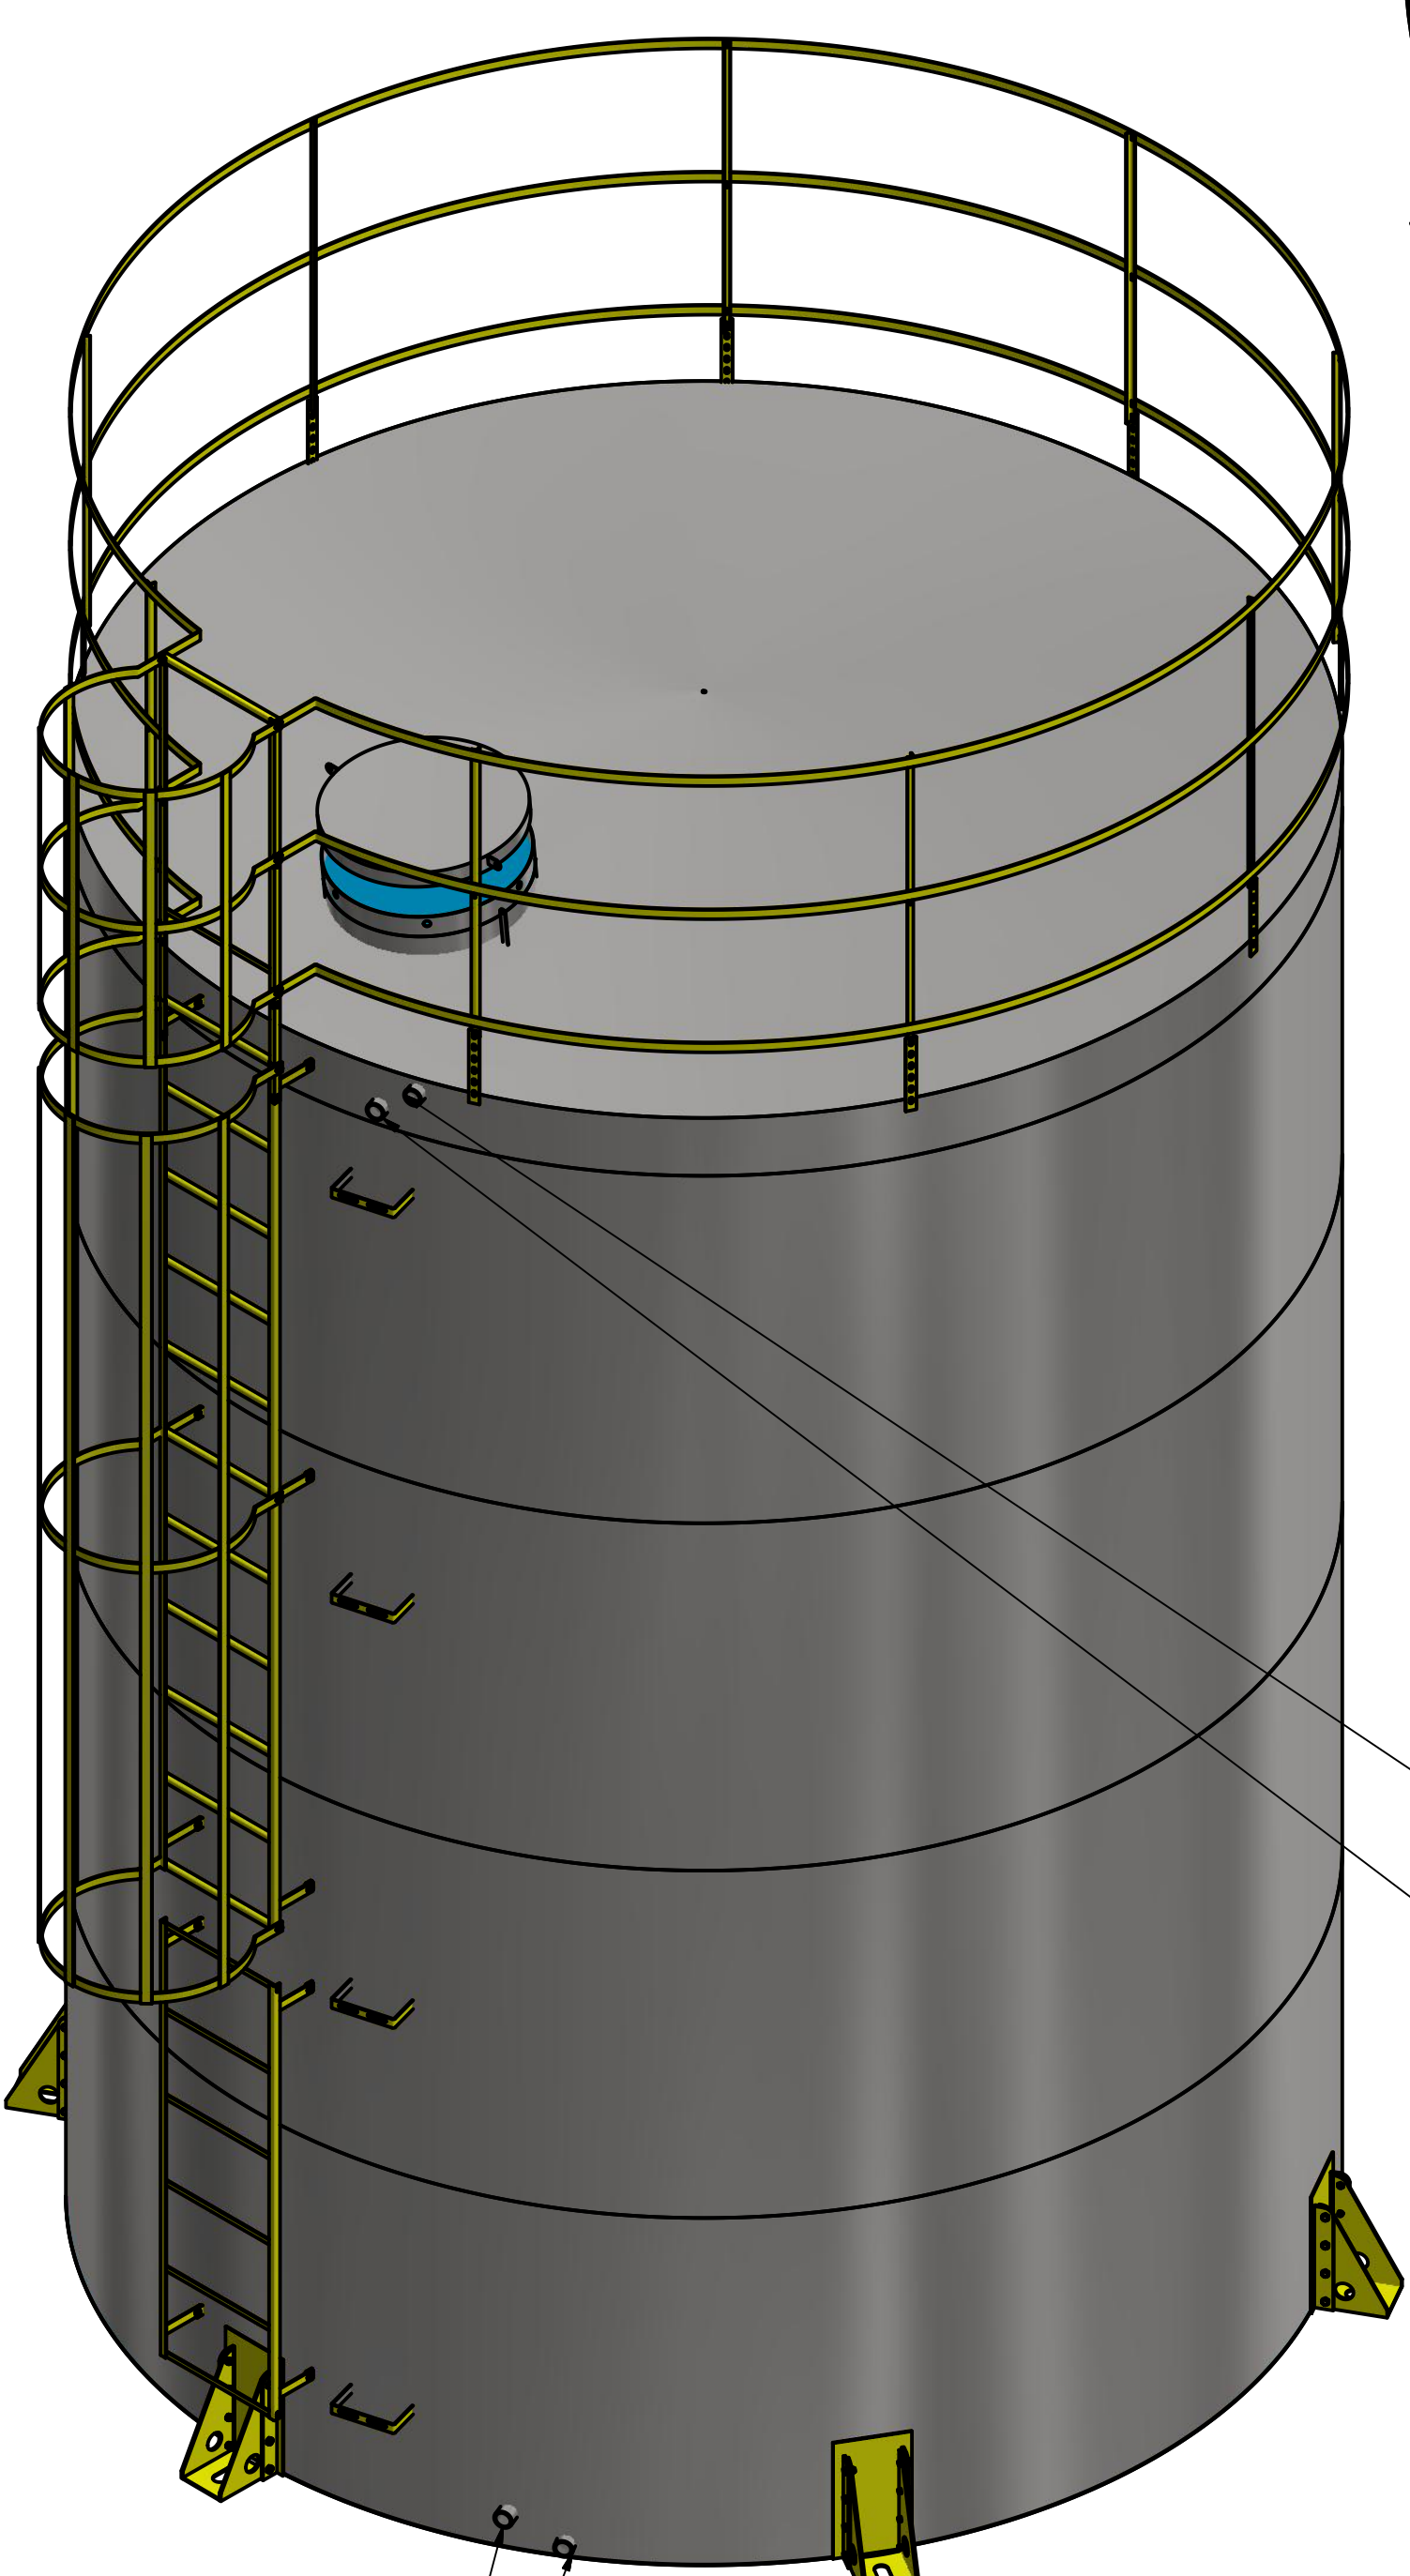

**DRENO 1"1/2
SAÍDA 1"1/2**

**EXTRAVASOR 1"1/2
ENTRADA 1"1/2**

EXTRAVASOR 1"1/2


ENTRADA 1"1/2

**DRENO 1"1/2
SAÍDA 1"1/2**

PROJETISTA
DIONE RODRIGUES 29/02/2016

FAZ FORTE RESERVATORIOS METALICOS


NOME EMPRESA:
TBL 5004

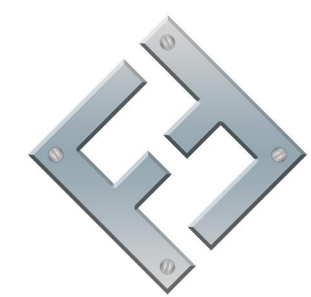

FAZFORTE

SIZE C	DWG NO TBL 5004	REV
SCALE	SHEET 1 OF 4	

4 3 2 1

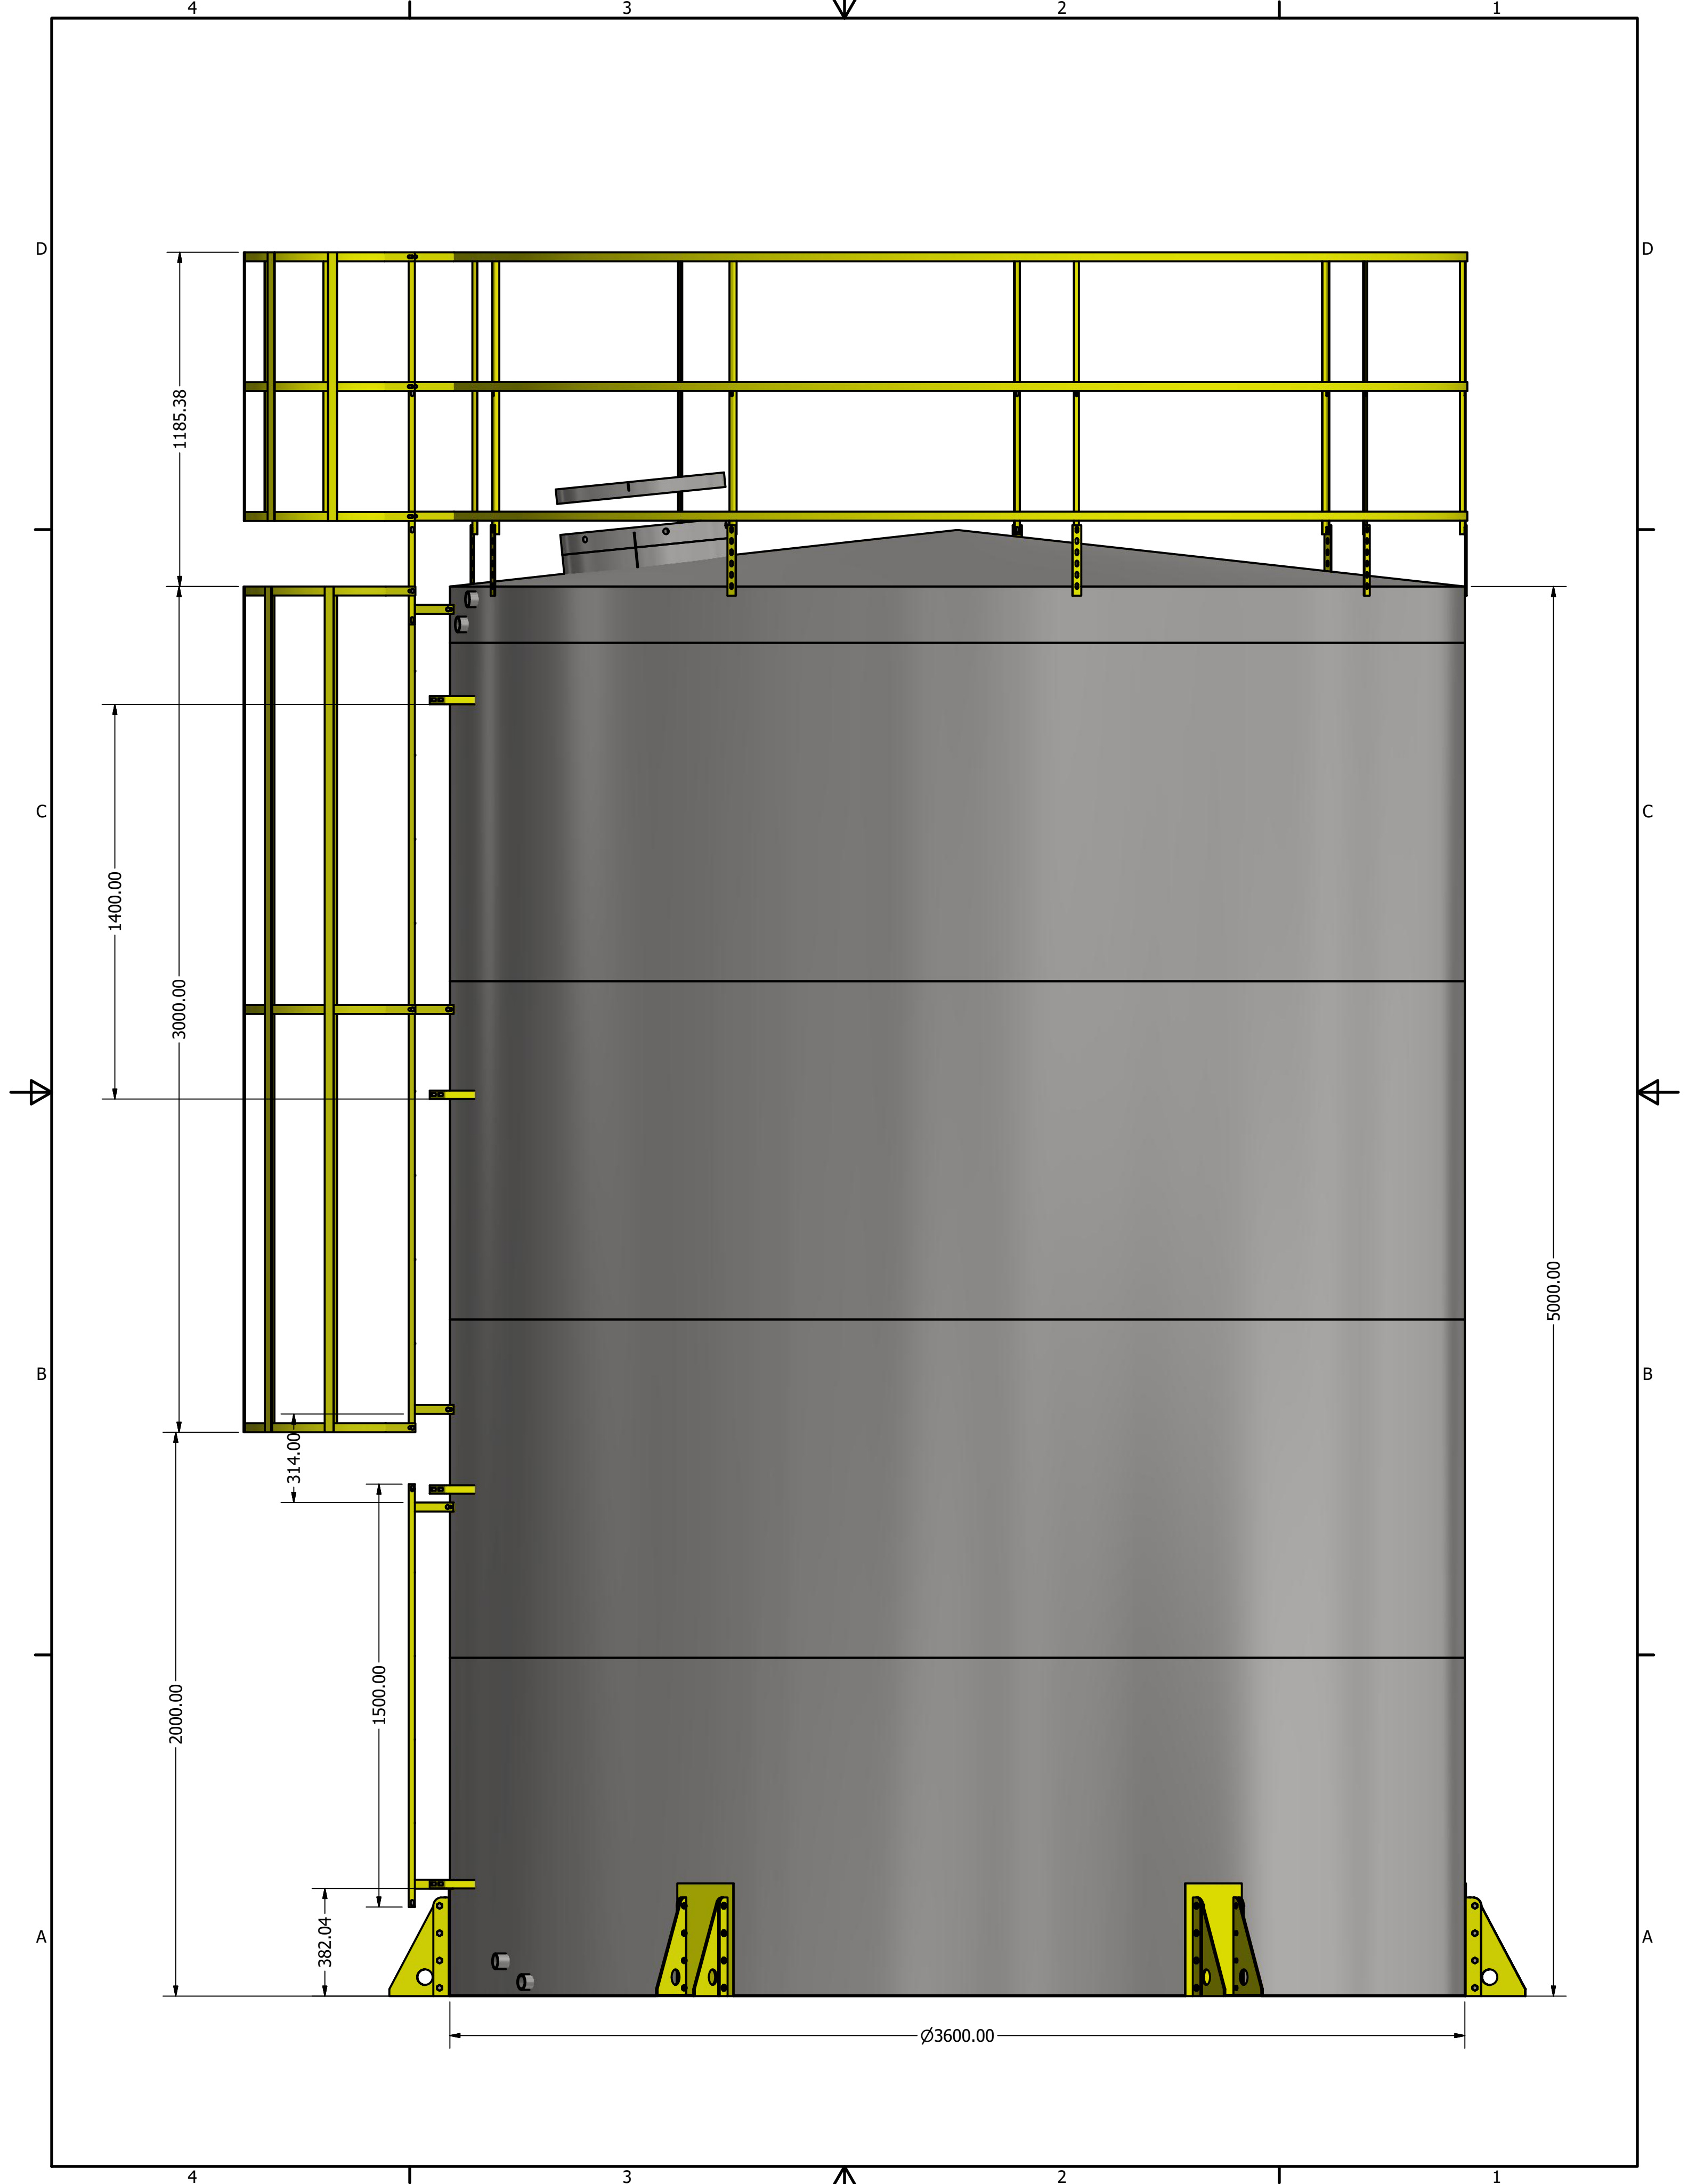

1185.38

1400.00

3000.00

2000.00

314.00

1500.00

382.04

Ø3600.00

5000.00

4

3

2

1

4

3

2

1

D

D

C

C

B

B

A


A



LISTA DE PEÇAS				
ITEM	QTD	NÚM. DE PEÇA	DESCRIÇÃO	MASSA
1	1	TBL 5004 CASCA		
2	1	escada 1.5 metros		5,917 kg
3	1	ESCADA PADRAO 3 METROS		39,512 kg
4	1	GRADE SEGURANÇA 3600		46,463 kg
5	6	pes 350 MM		9,176 kg
6	1	tampa inspeção		8,869 kg
7	4	ISO 4144 - Bolsa S2 1 1/2	Encanamento - Conexões de aço inox com rosca de acordo com ISO 7-1 - Bolsa S2	0,322 kg
8	4	suporte tubulação		0,279 kg

D
C
B
A

D
C
B
A

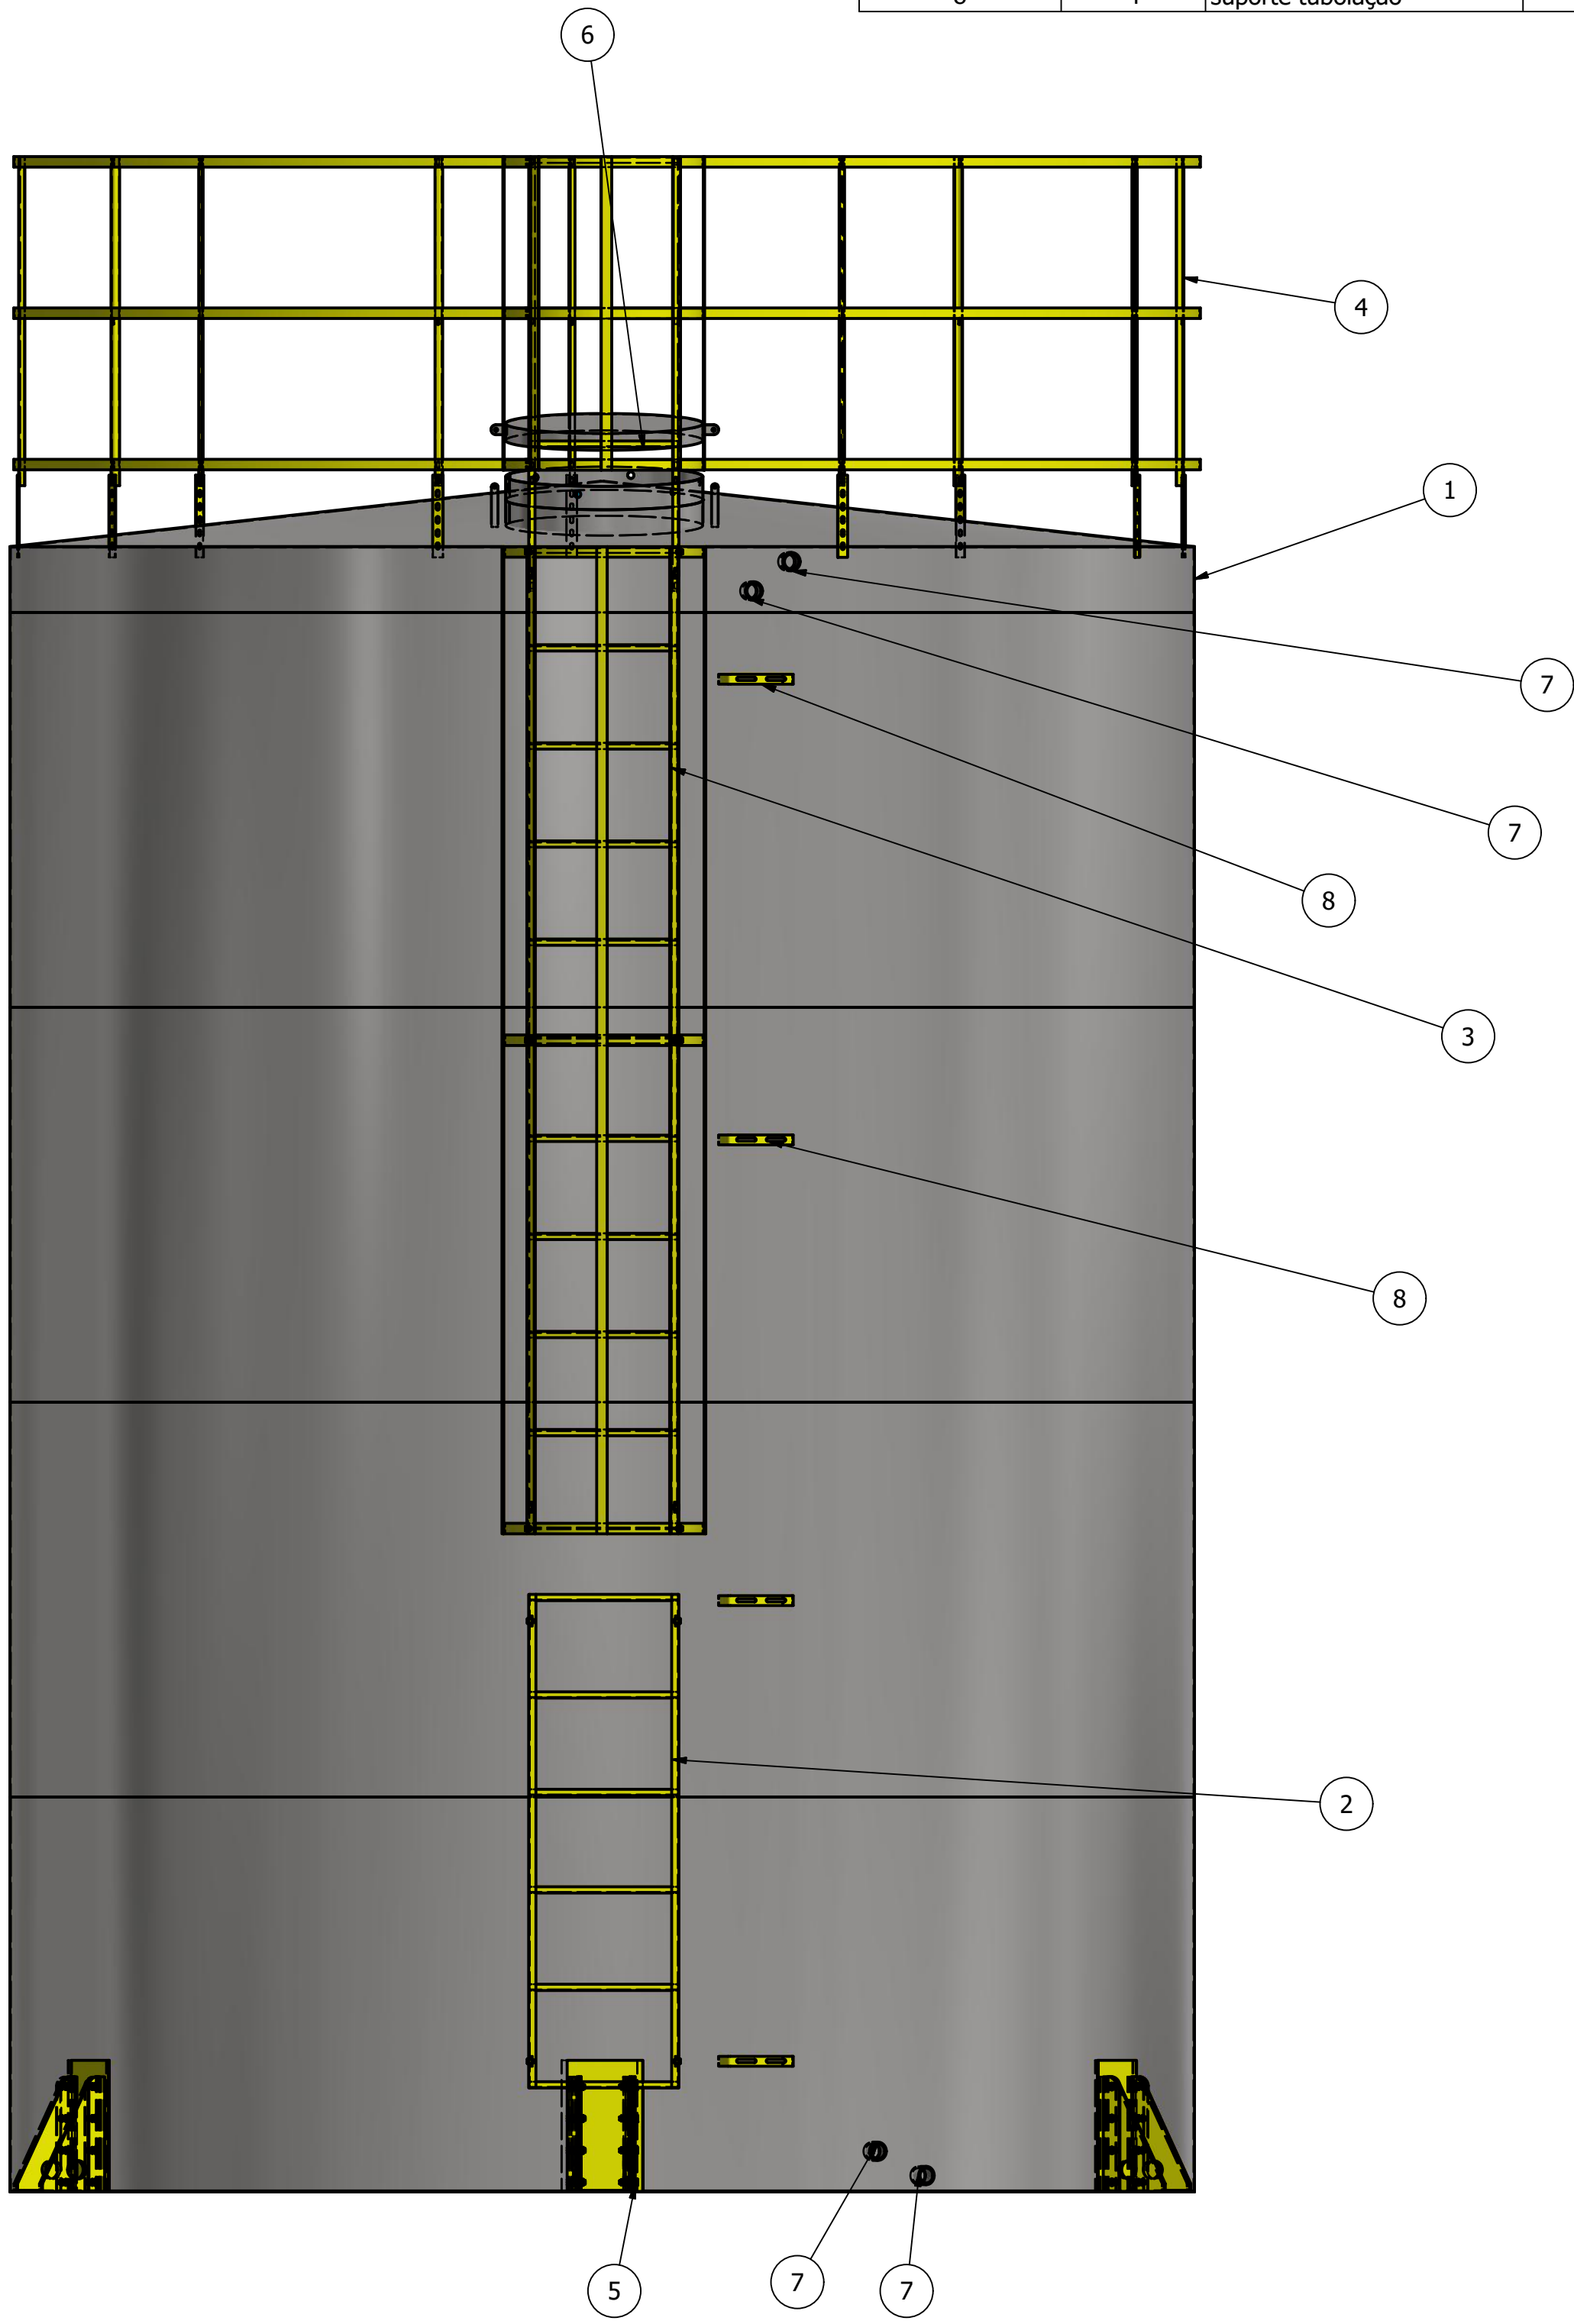

4 3 2 1