
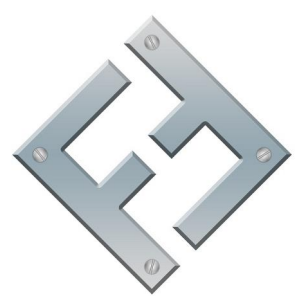


EXTRAVASOR 1 1/2"
 ENTRADA 1 1/2"

DRENO 1 1/2"
 SAIDA 1 1/2"
 EXTRAVASOR 1 1/2"
 ENTRADA 1 1/2"

DRENO 1 1/2"
 SAIDA 1 1/2"

DRAWN Dione		07/04/2015		FAZ FORTE RESERVATORIOS METALICOS	
 FAZFORTE		PADRAO TBL 60001			
		SIZE C	DWG NO TBL 60001		REV
SCALE				SHEET 1 OF 4	

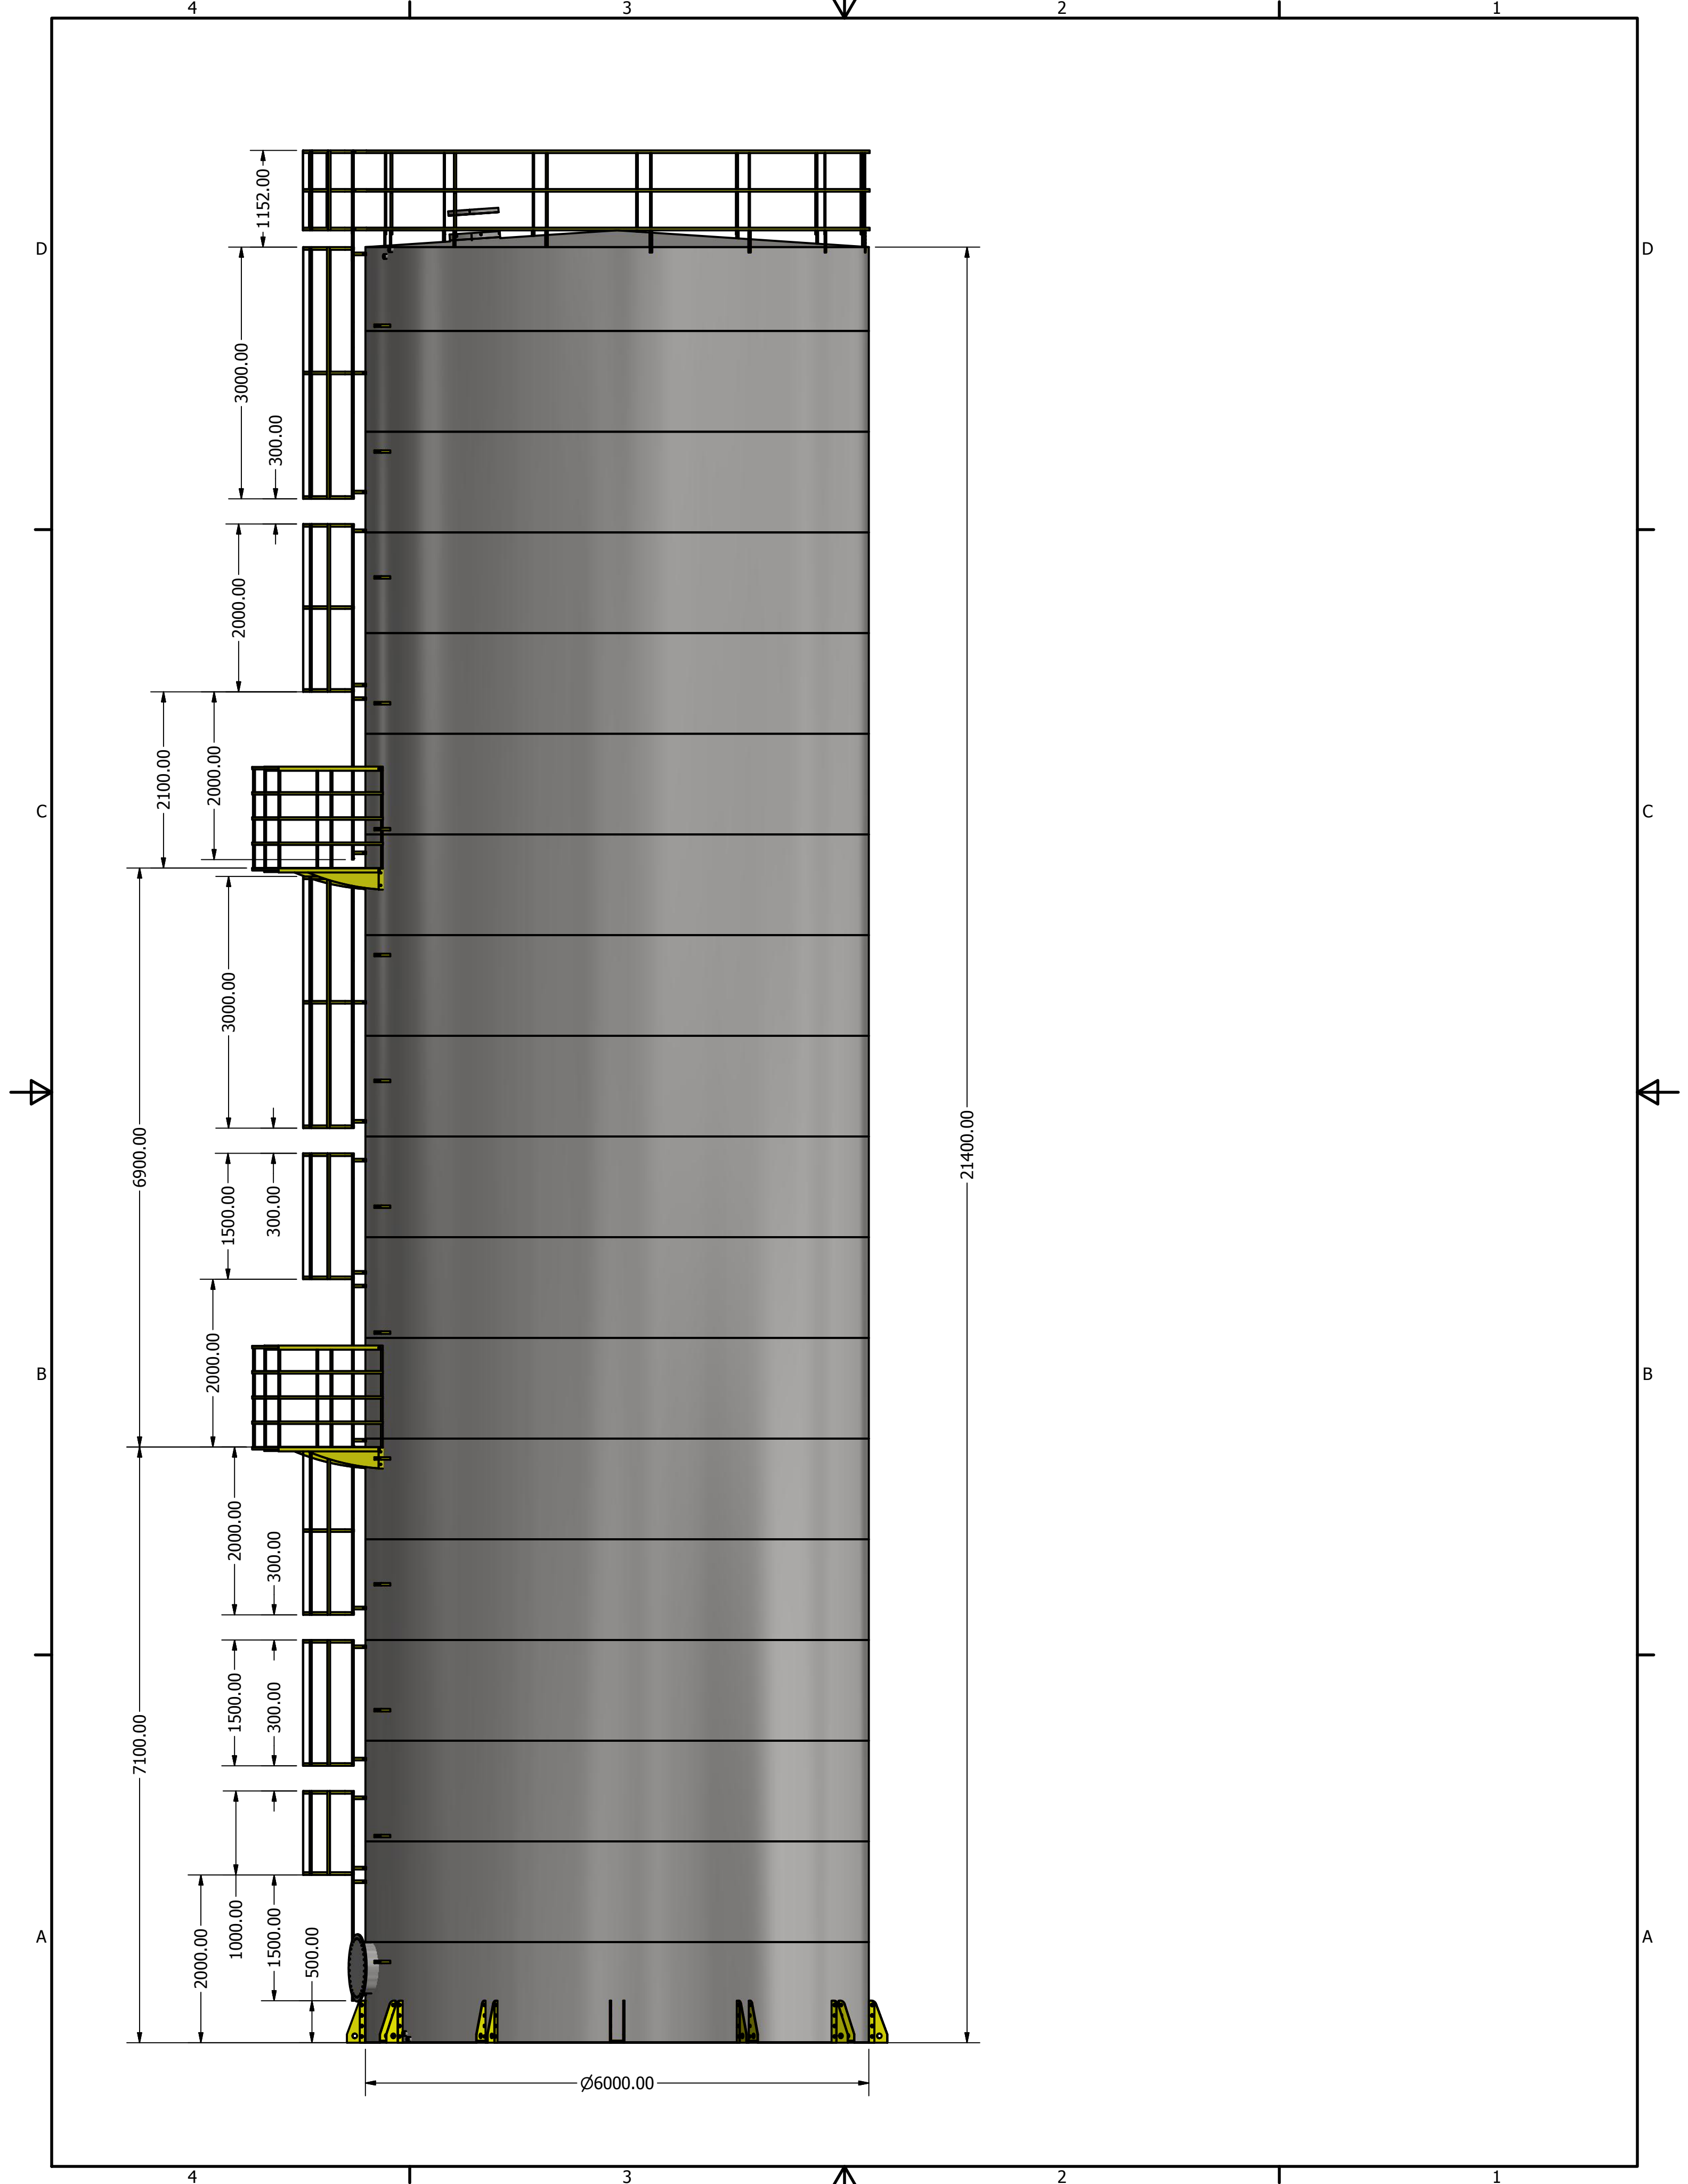

4

3

2

1

D

D

C

C

B

B

A

A

6900.00

7100.00

2000.00

1000.00

1500.00

500.00

2000.00

2000.00

300.00

1500.00

300.00

2100.00

2000.00


3000.00

300.00

1152.00

Ø6000.00

21400.00

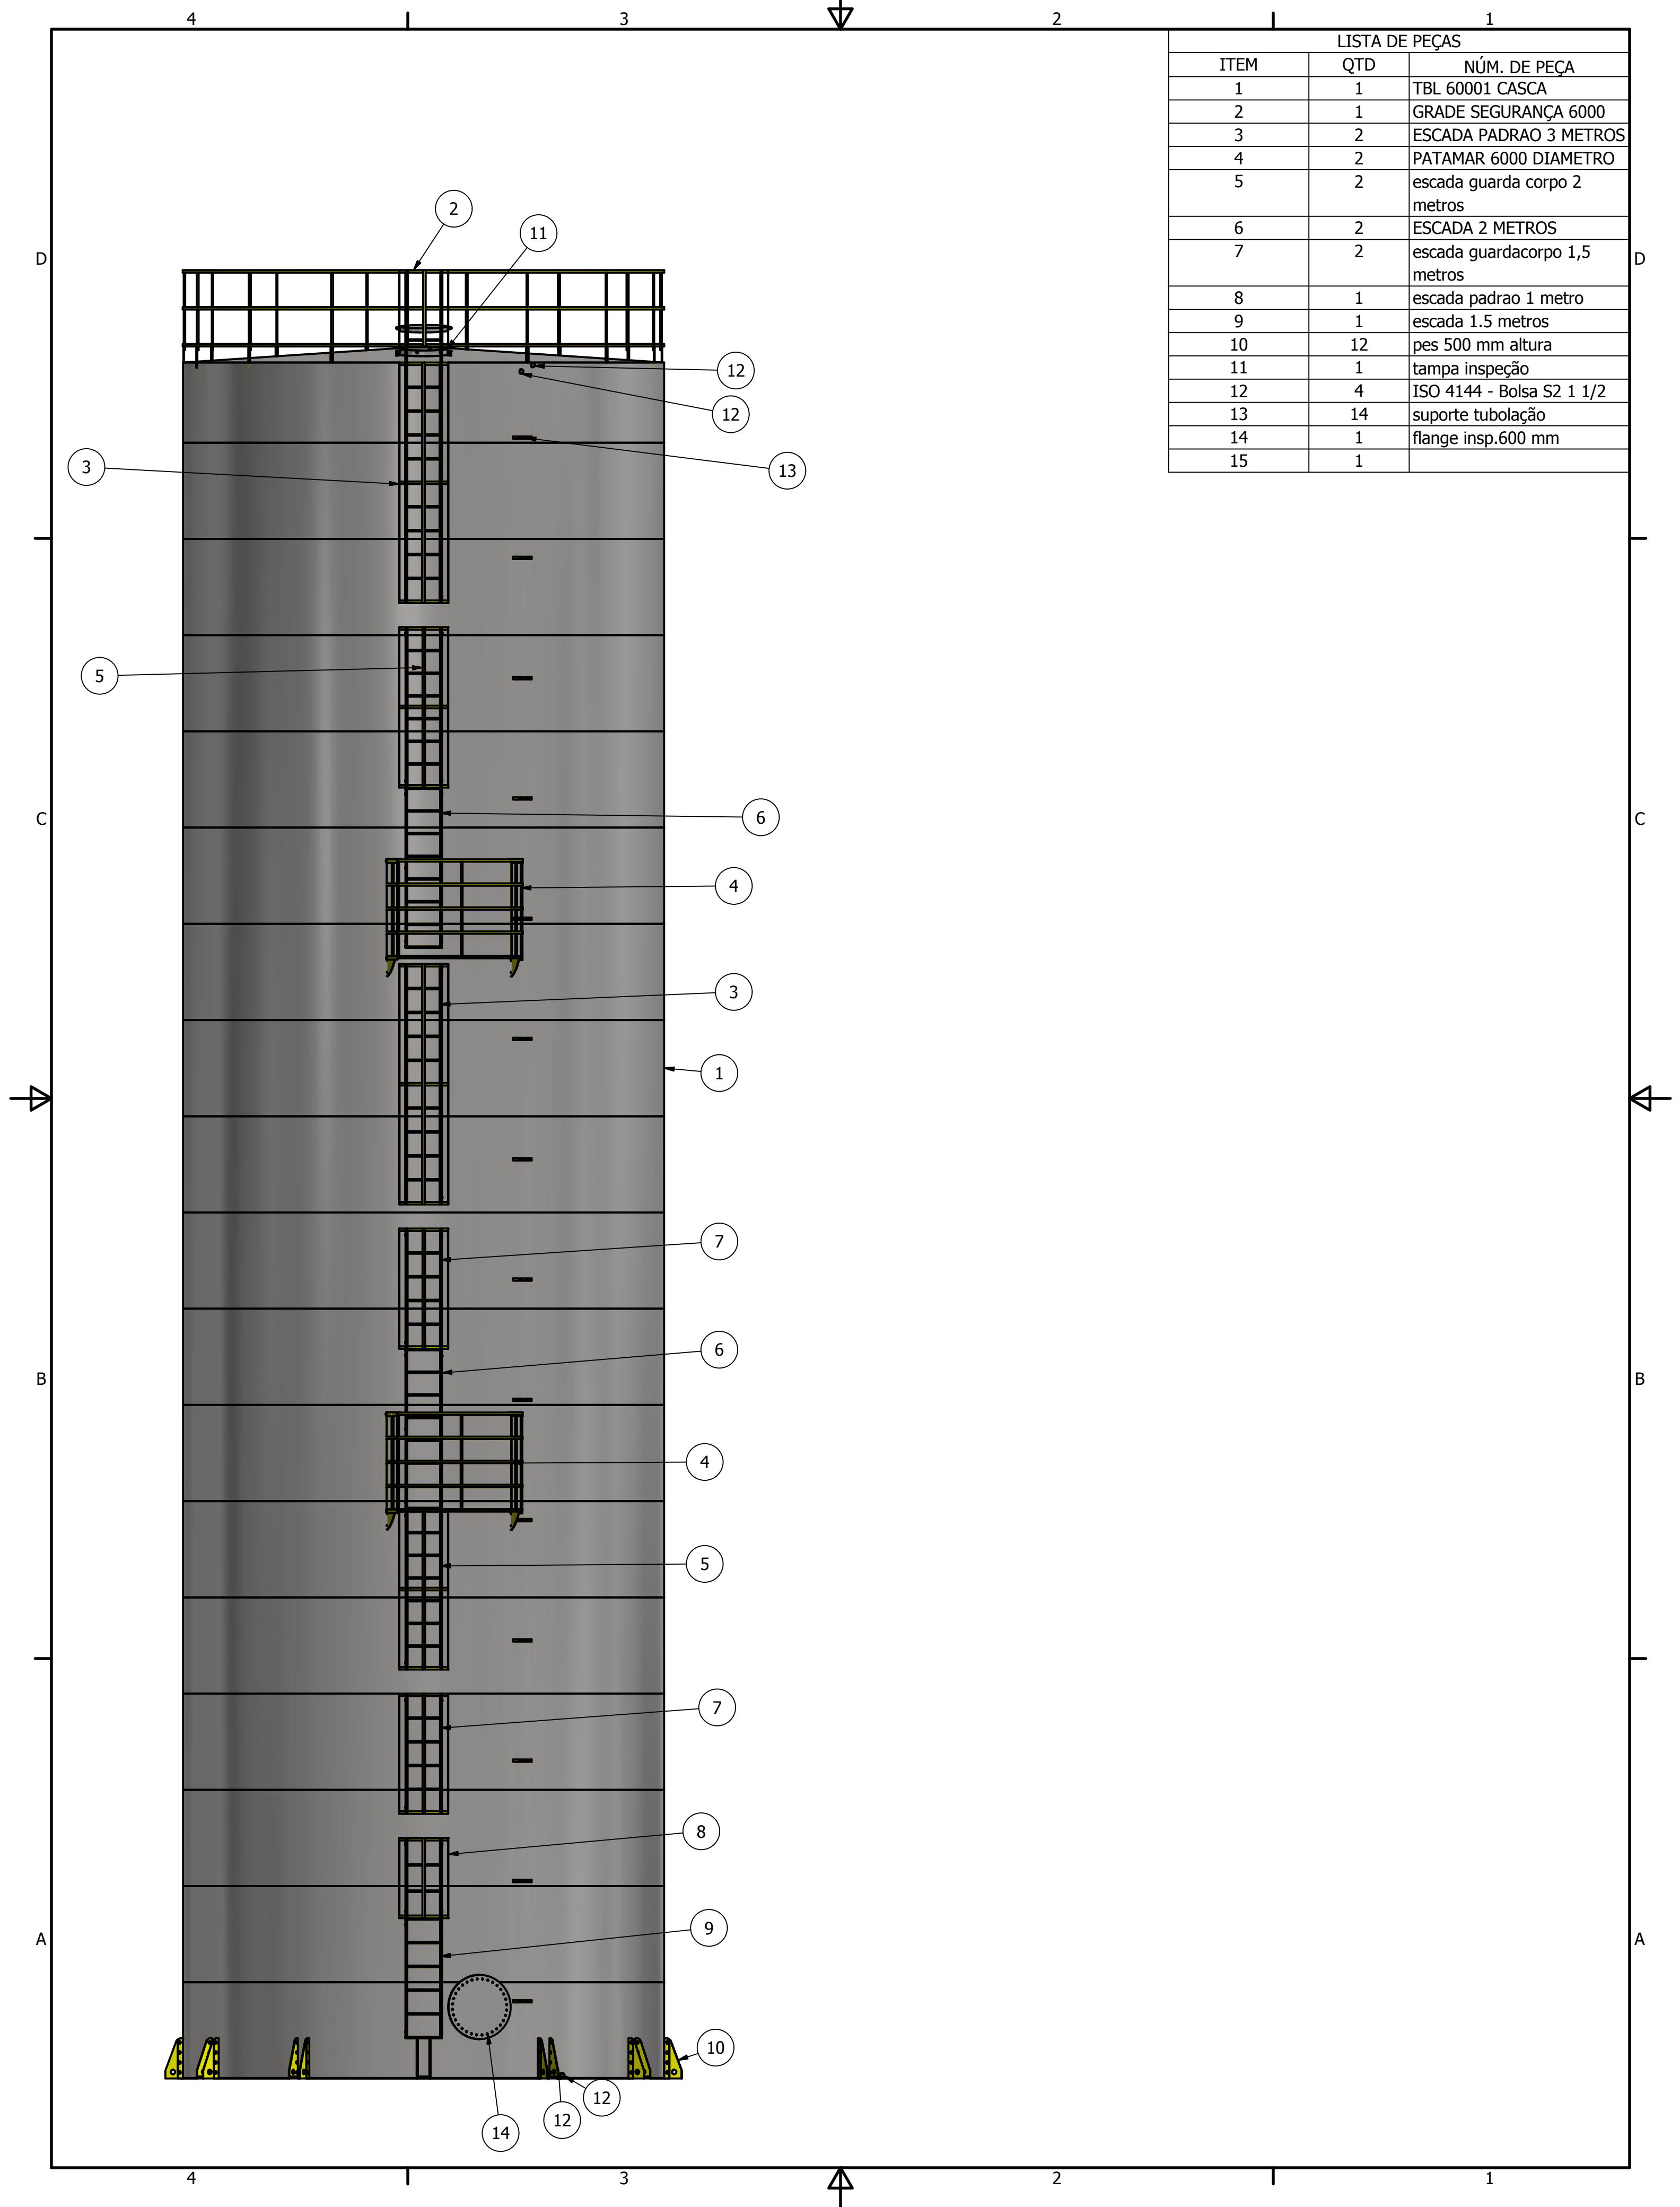

LISTA DE PEÇAS		
ITEM	QTD	NÚM. DE PEÇA
1	1	TBL 60001 CASCA
2	1	GRADE SEGURANÇA 6000
3	2	ESCALADA PADRAO 3 METROS
4	2	PATAMAR 6000 DIAMETRO
5	2	escada guarda corpo 2 metros
6	2	ESCALADA 2 METROS
7	2	escada guardacorpo 1,5 metros
8	1	escada padrao 1 metro
9	1	escada 1.5 metros
10	12	pes 500 mm altura
11	1	tampa inspeção
12	4	ISO 4144 - Bolsa S2 1 1/2
13	14	suporte tubulação
14	1	flange insp.600 mm
15	1	