



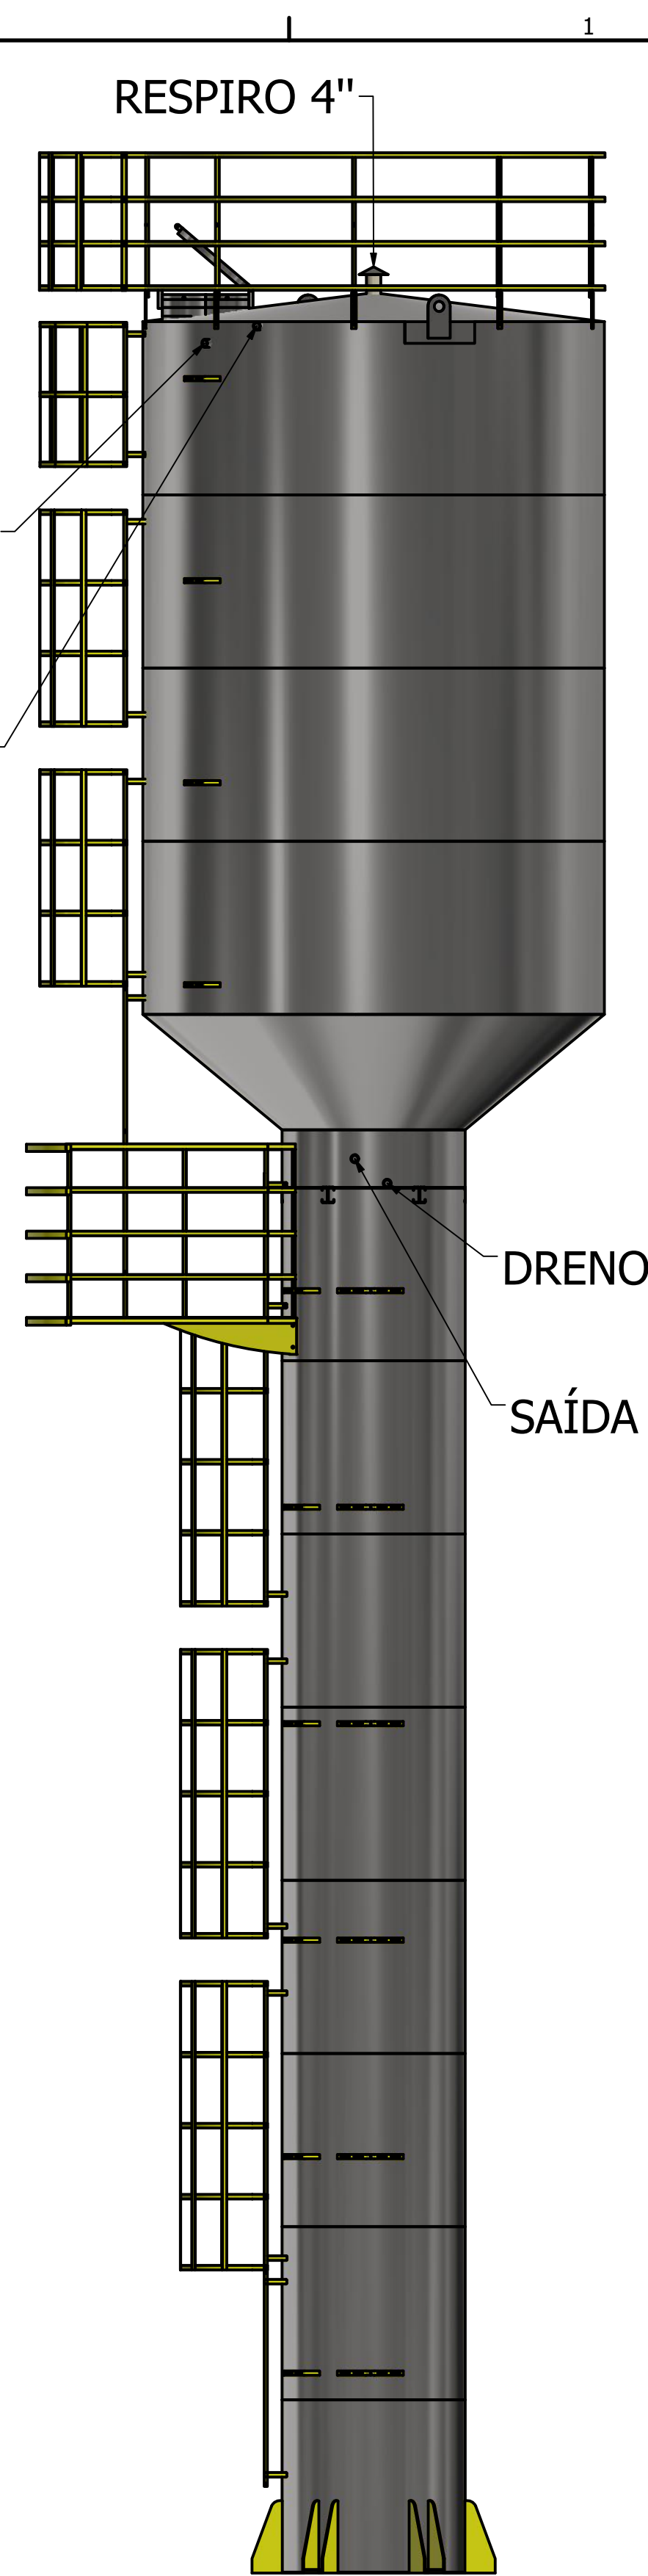

PROJETISTA Erik Felipe		27/06/2020		FAZ FORTE RESERVATORIOS METALICOS	
NOME EMPRESA: TCS 4008					
SIZE C		DWG NO TCS 4008		REV	
SCALE				SHEET 1 OF 5	

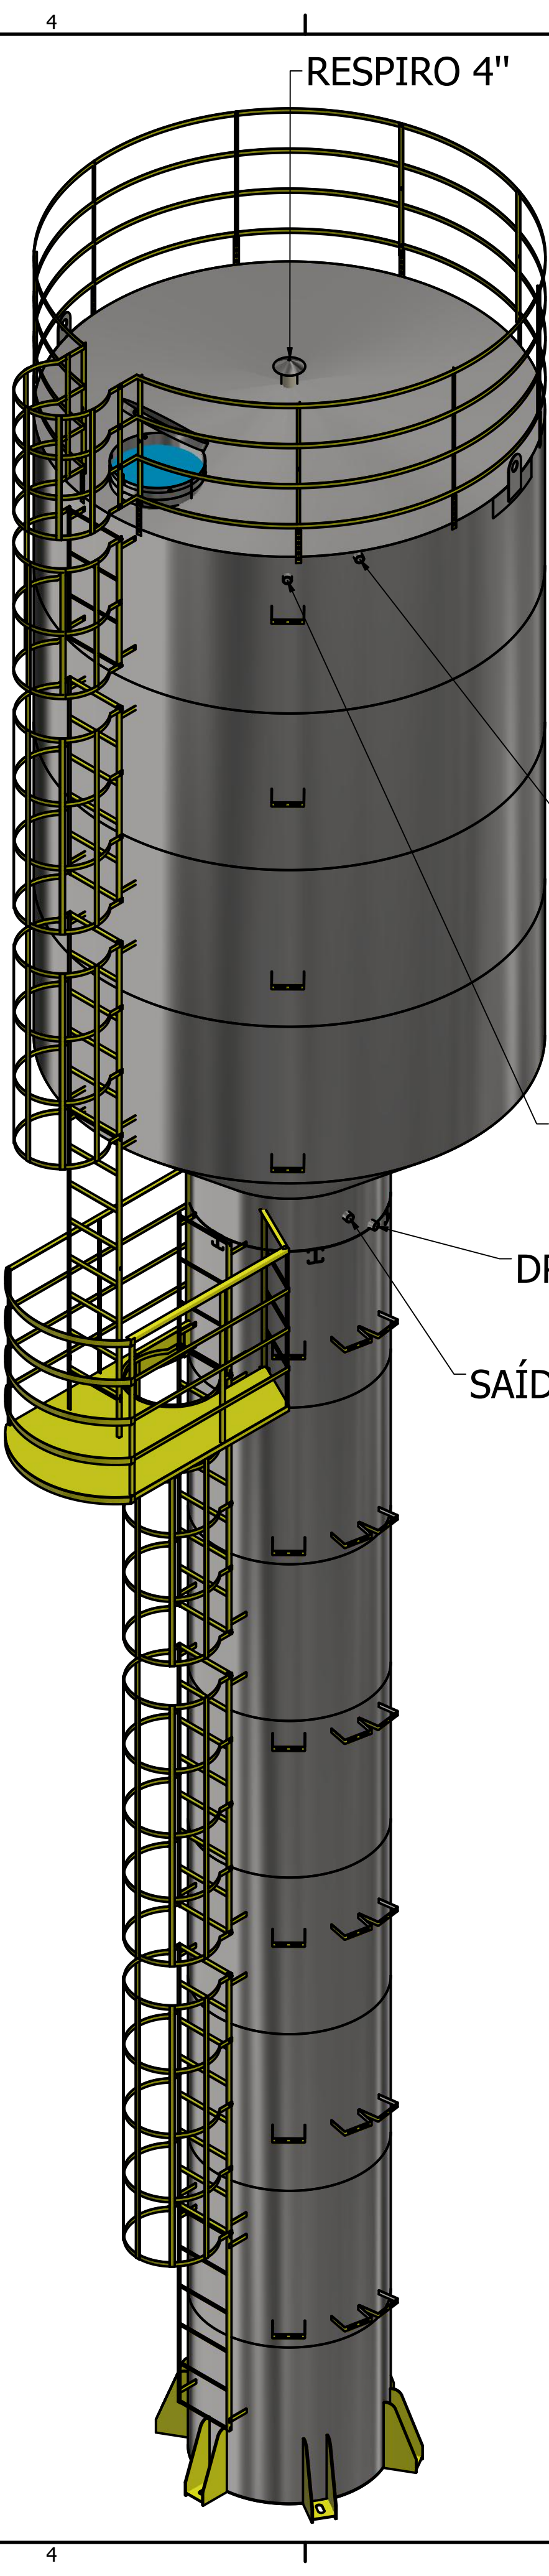

4

3

2

1

D

D

C

C

B

B

A

A

RESPIRO 4"

EXTRAVASOR 1 ½"

ENTRADA 1 ½"

ENTRADA 1 ½"

EXTRAVASOR 1 ½"

SAÍDA 1 ½"

DRENO 1 ½"

