



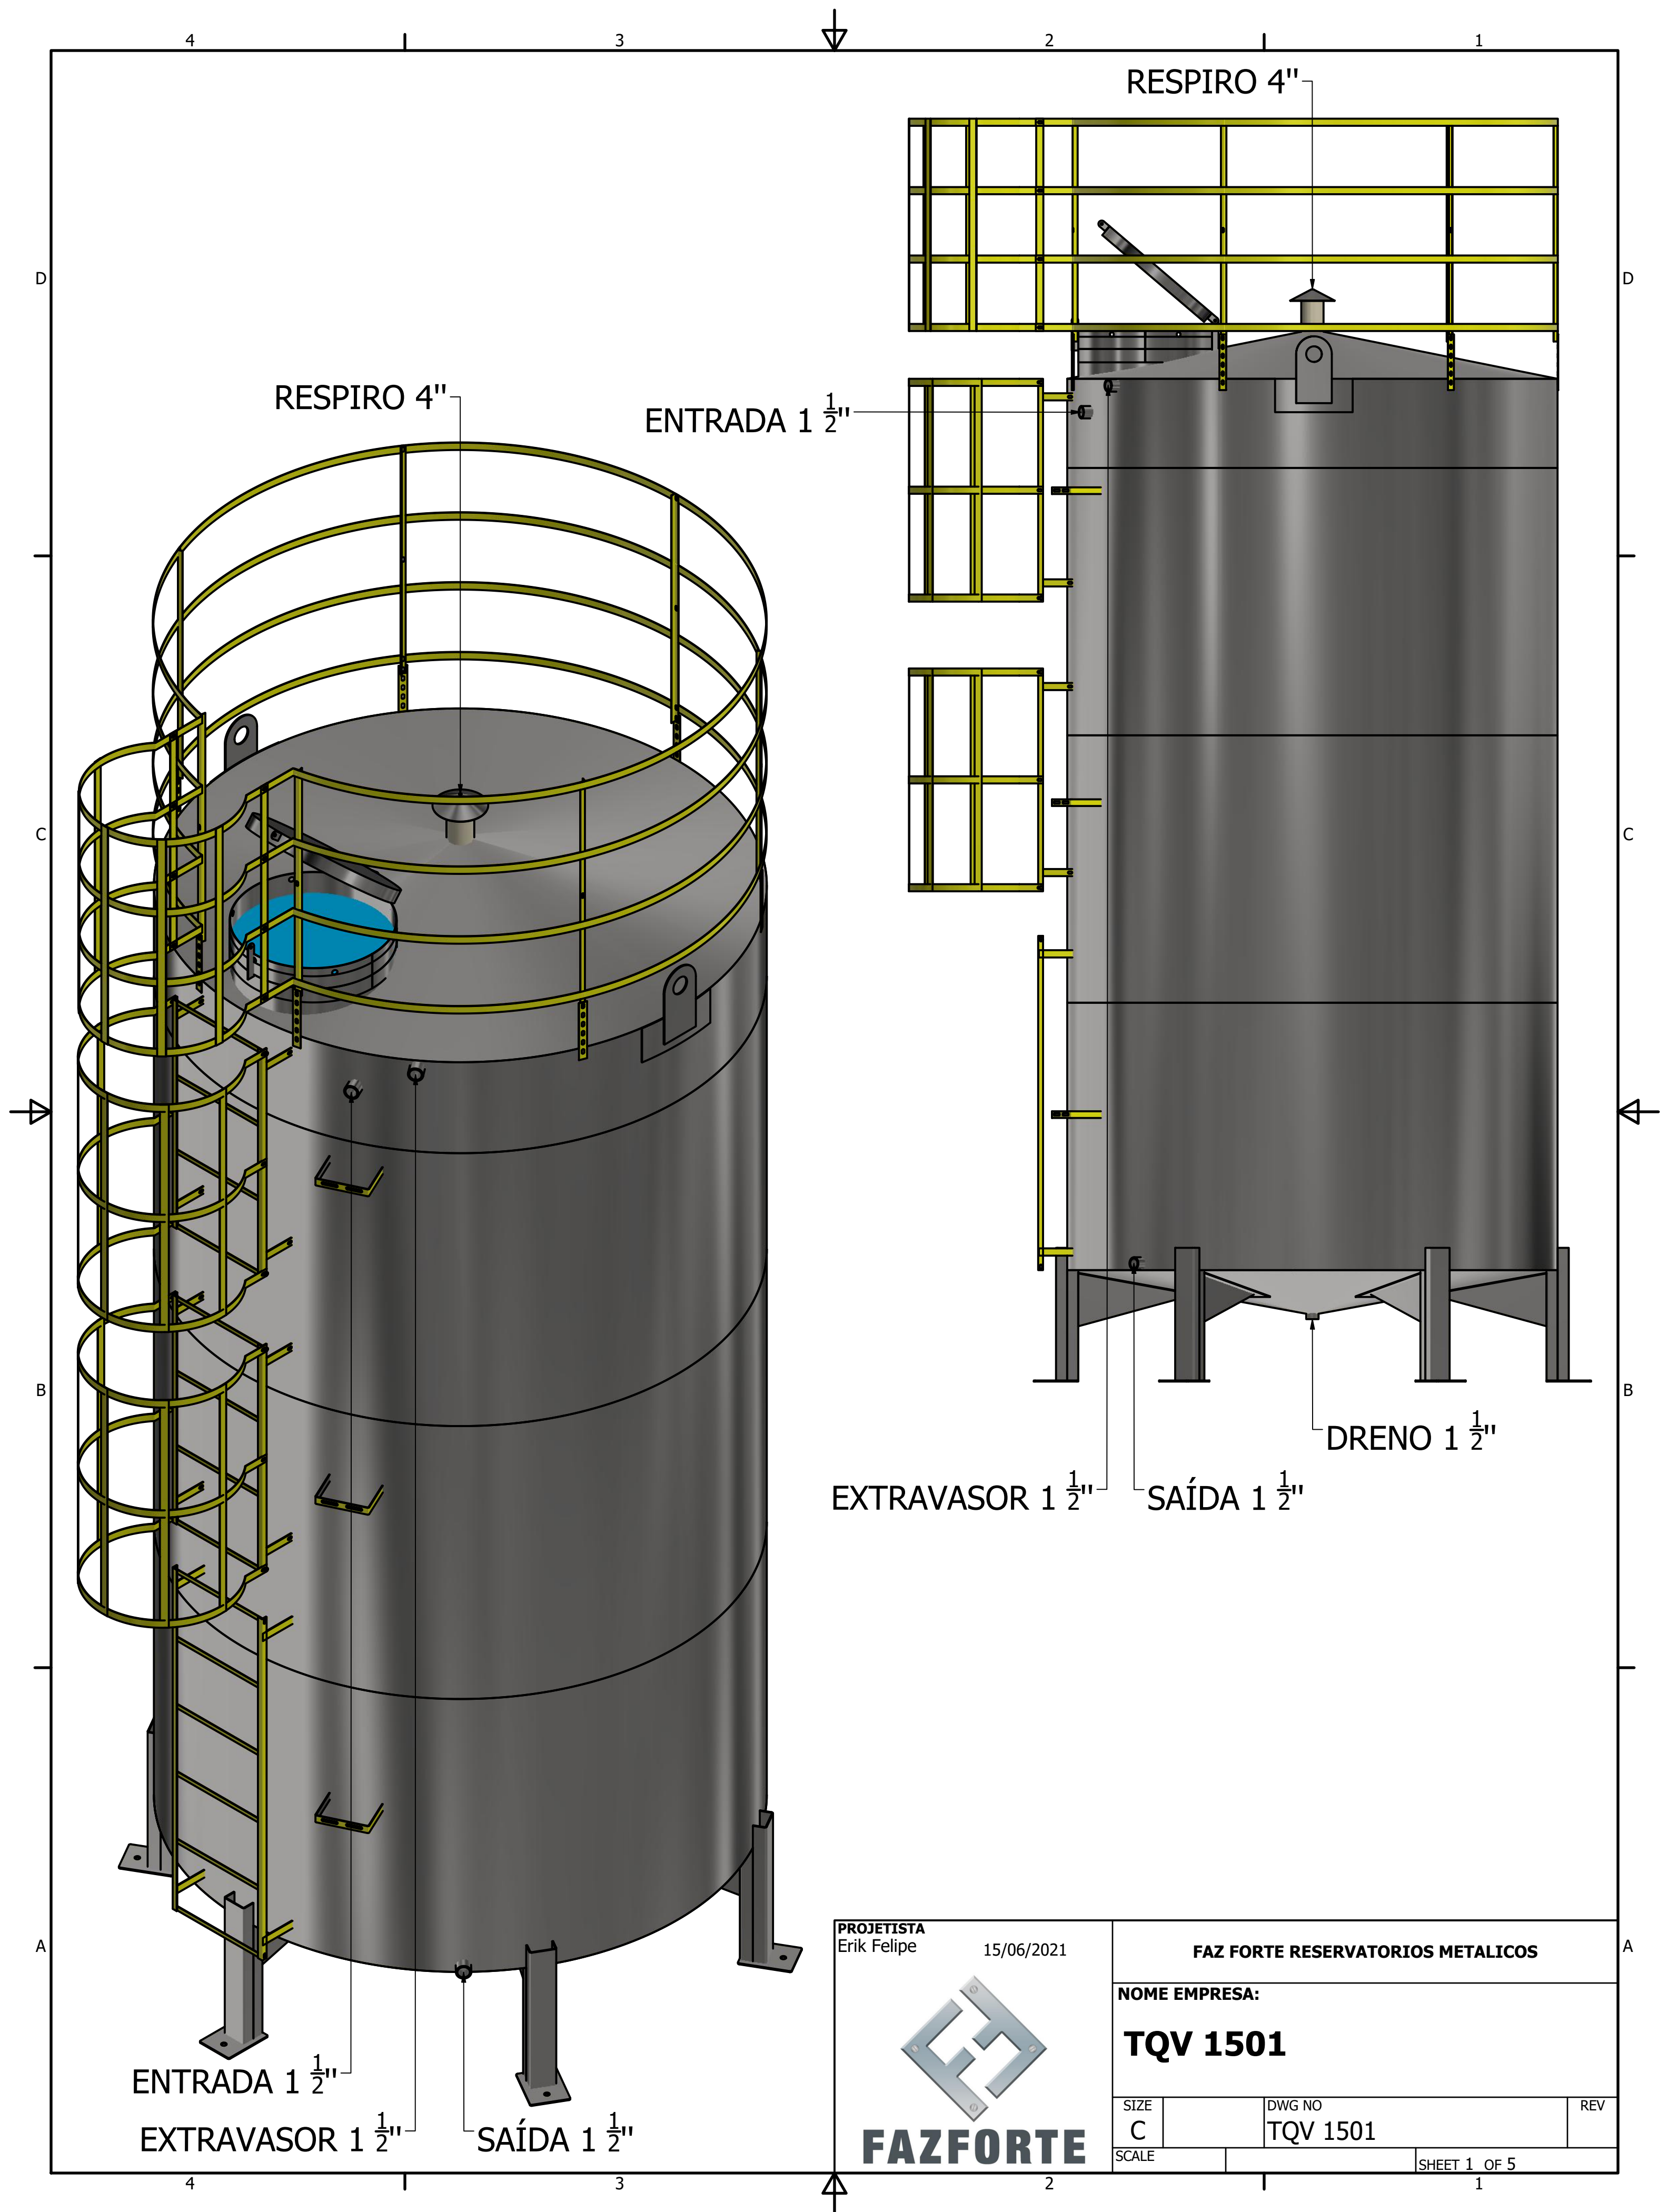

PROJETISTA Erik Felipe		15/06/2021		FAZ FORTE RESERVATORIOS METALICOS	
 FAZFORTE		NOME EMPRESA: TQV 1501			
SIZE C		DWG NO TQV 1501		REV	
SCALE				SHEET 1 OF 5	

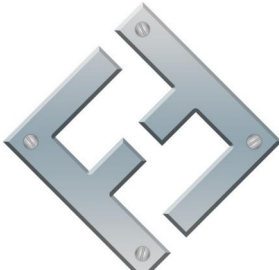

4

3

2

1

D

D

C

C

B

B

A

A

4



3

2

1




RESPIRO 4"

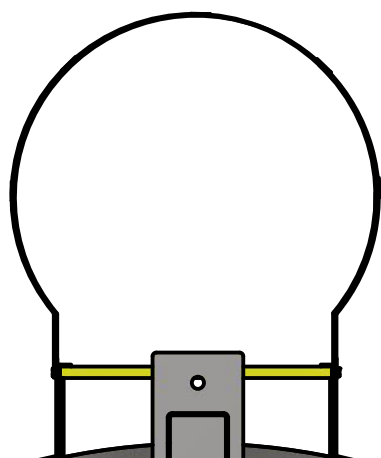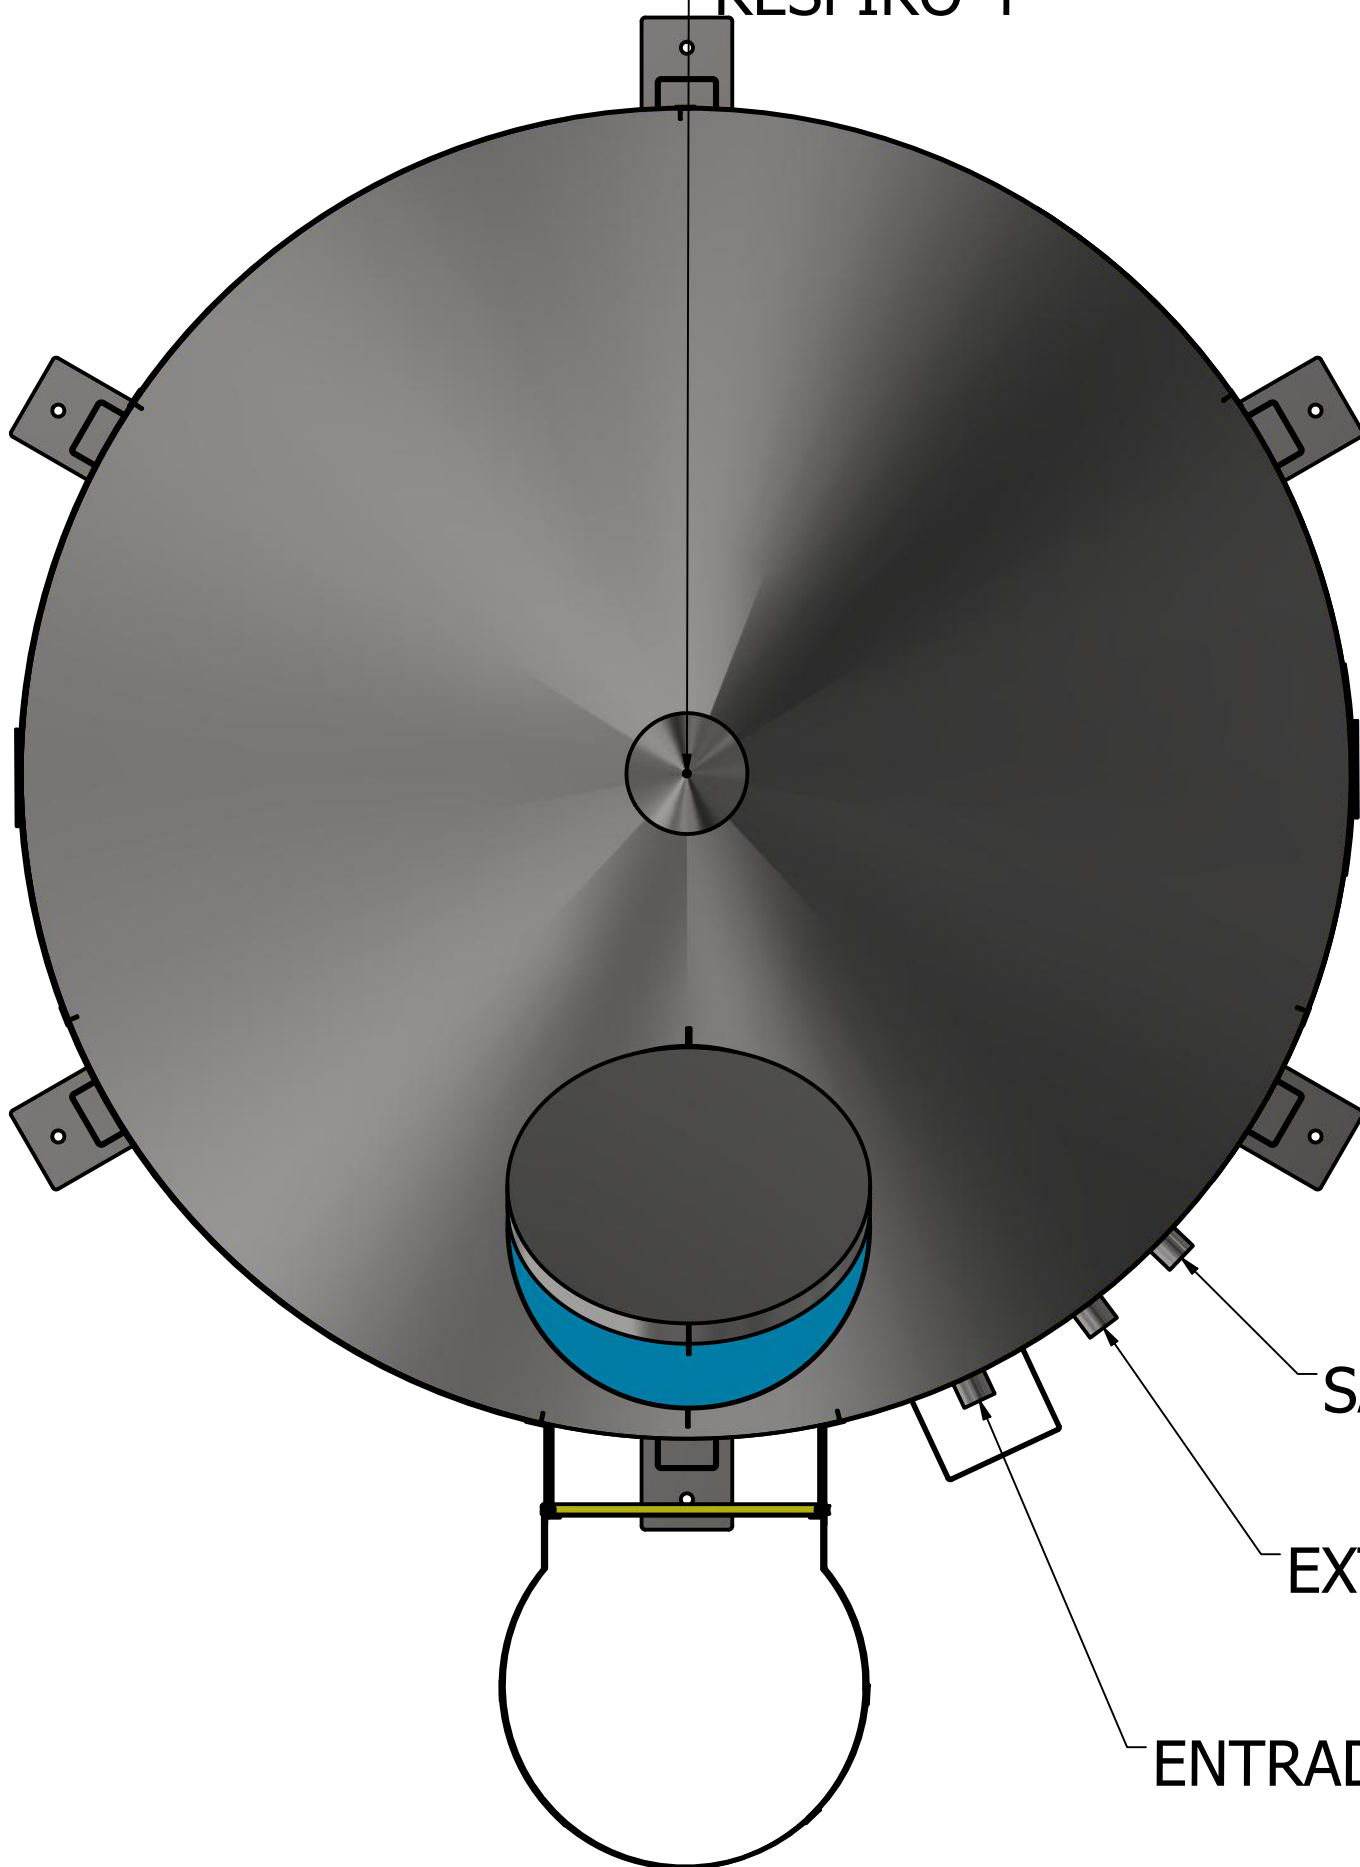

ENTRADA 1 1/2"

EXTRAVASOR 1 1/2"

SAÍDA 1 1/2"

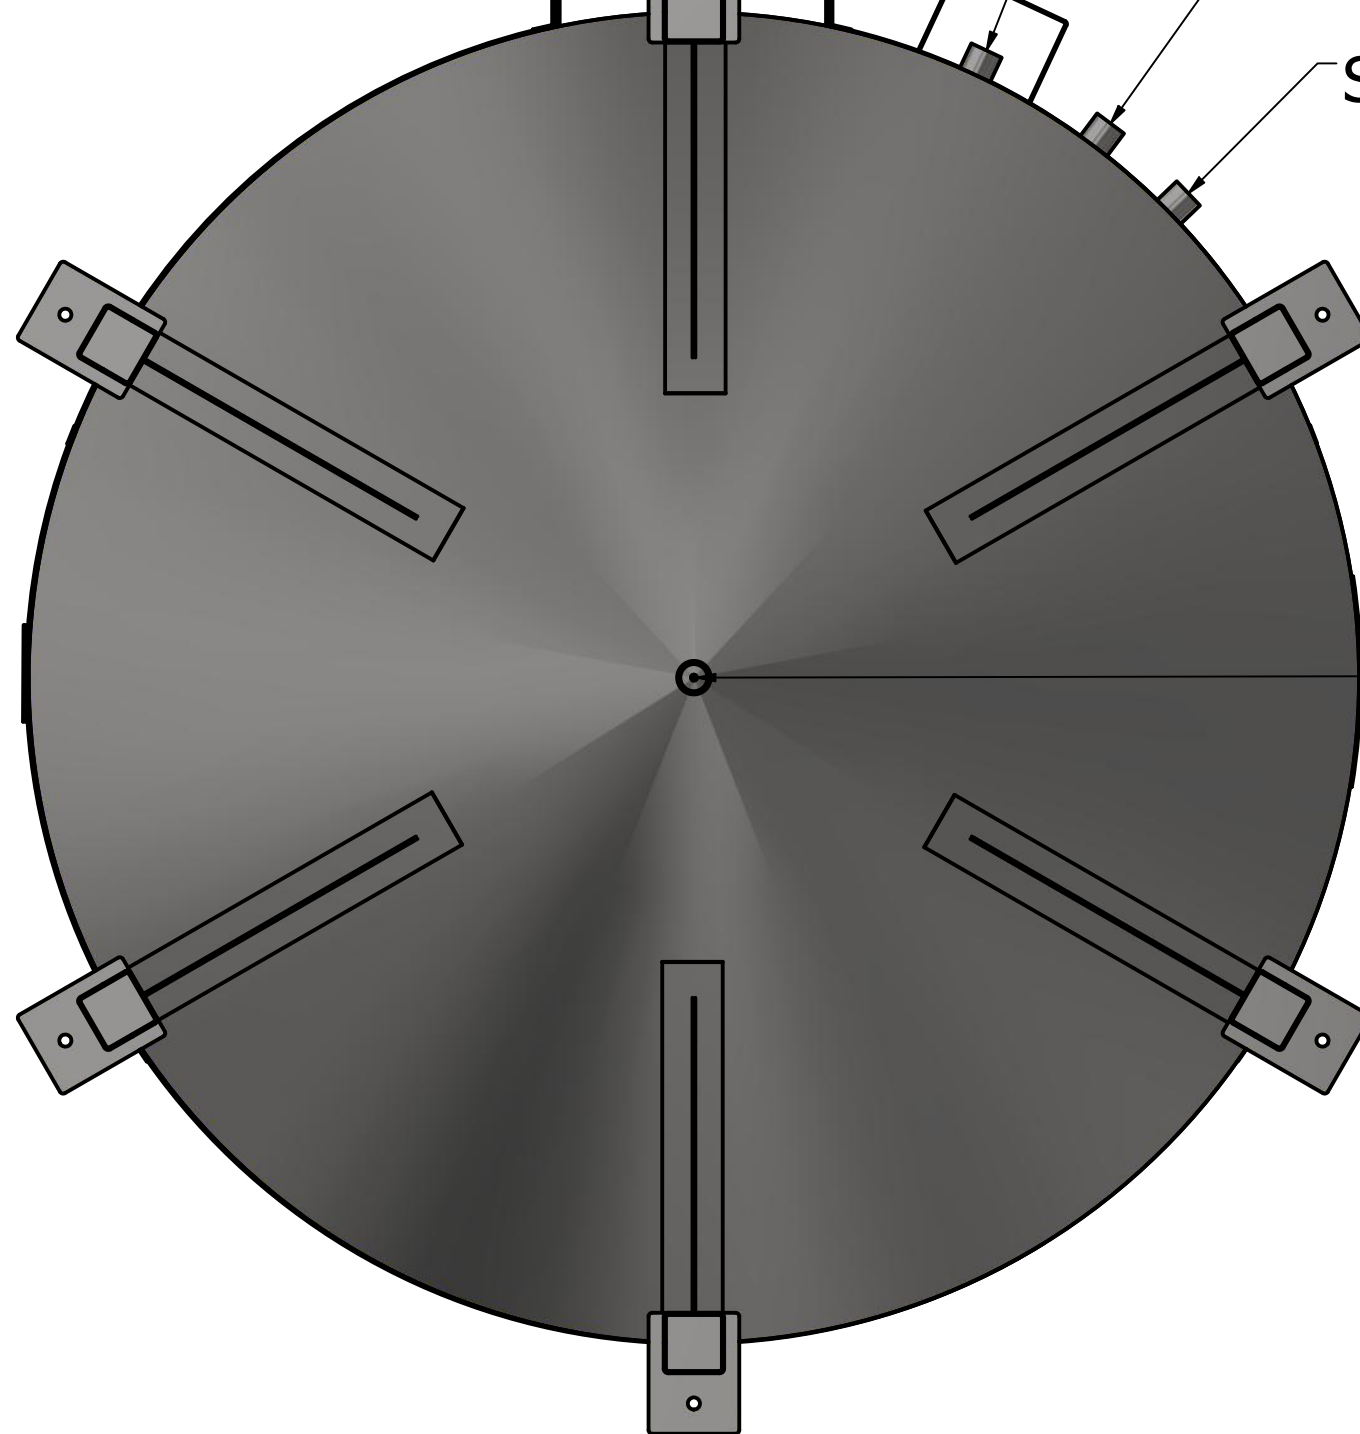

DRENO 1 1/2"



